

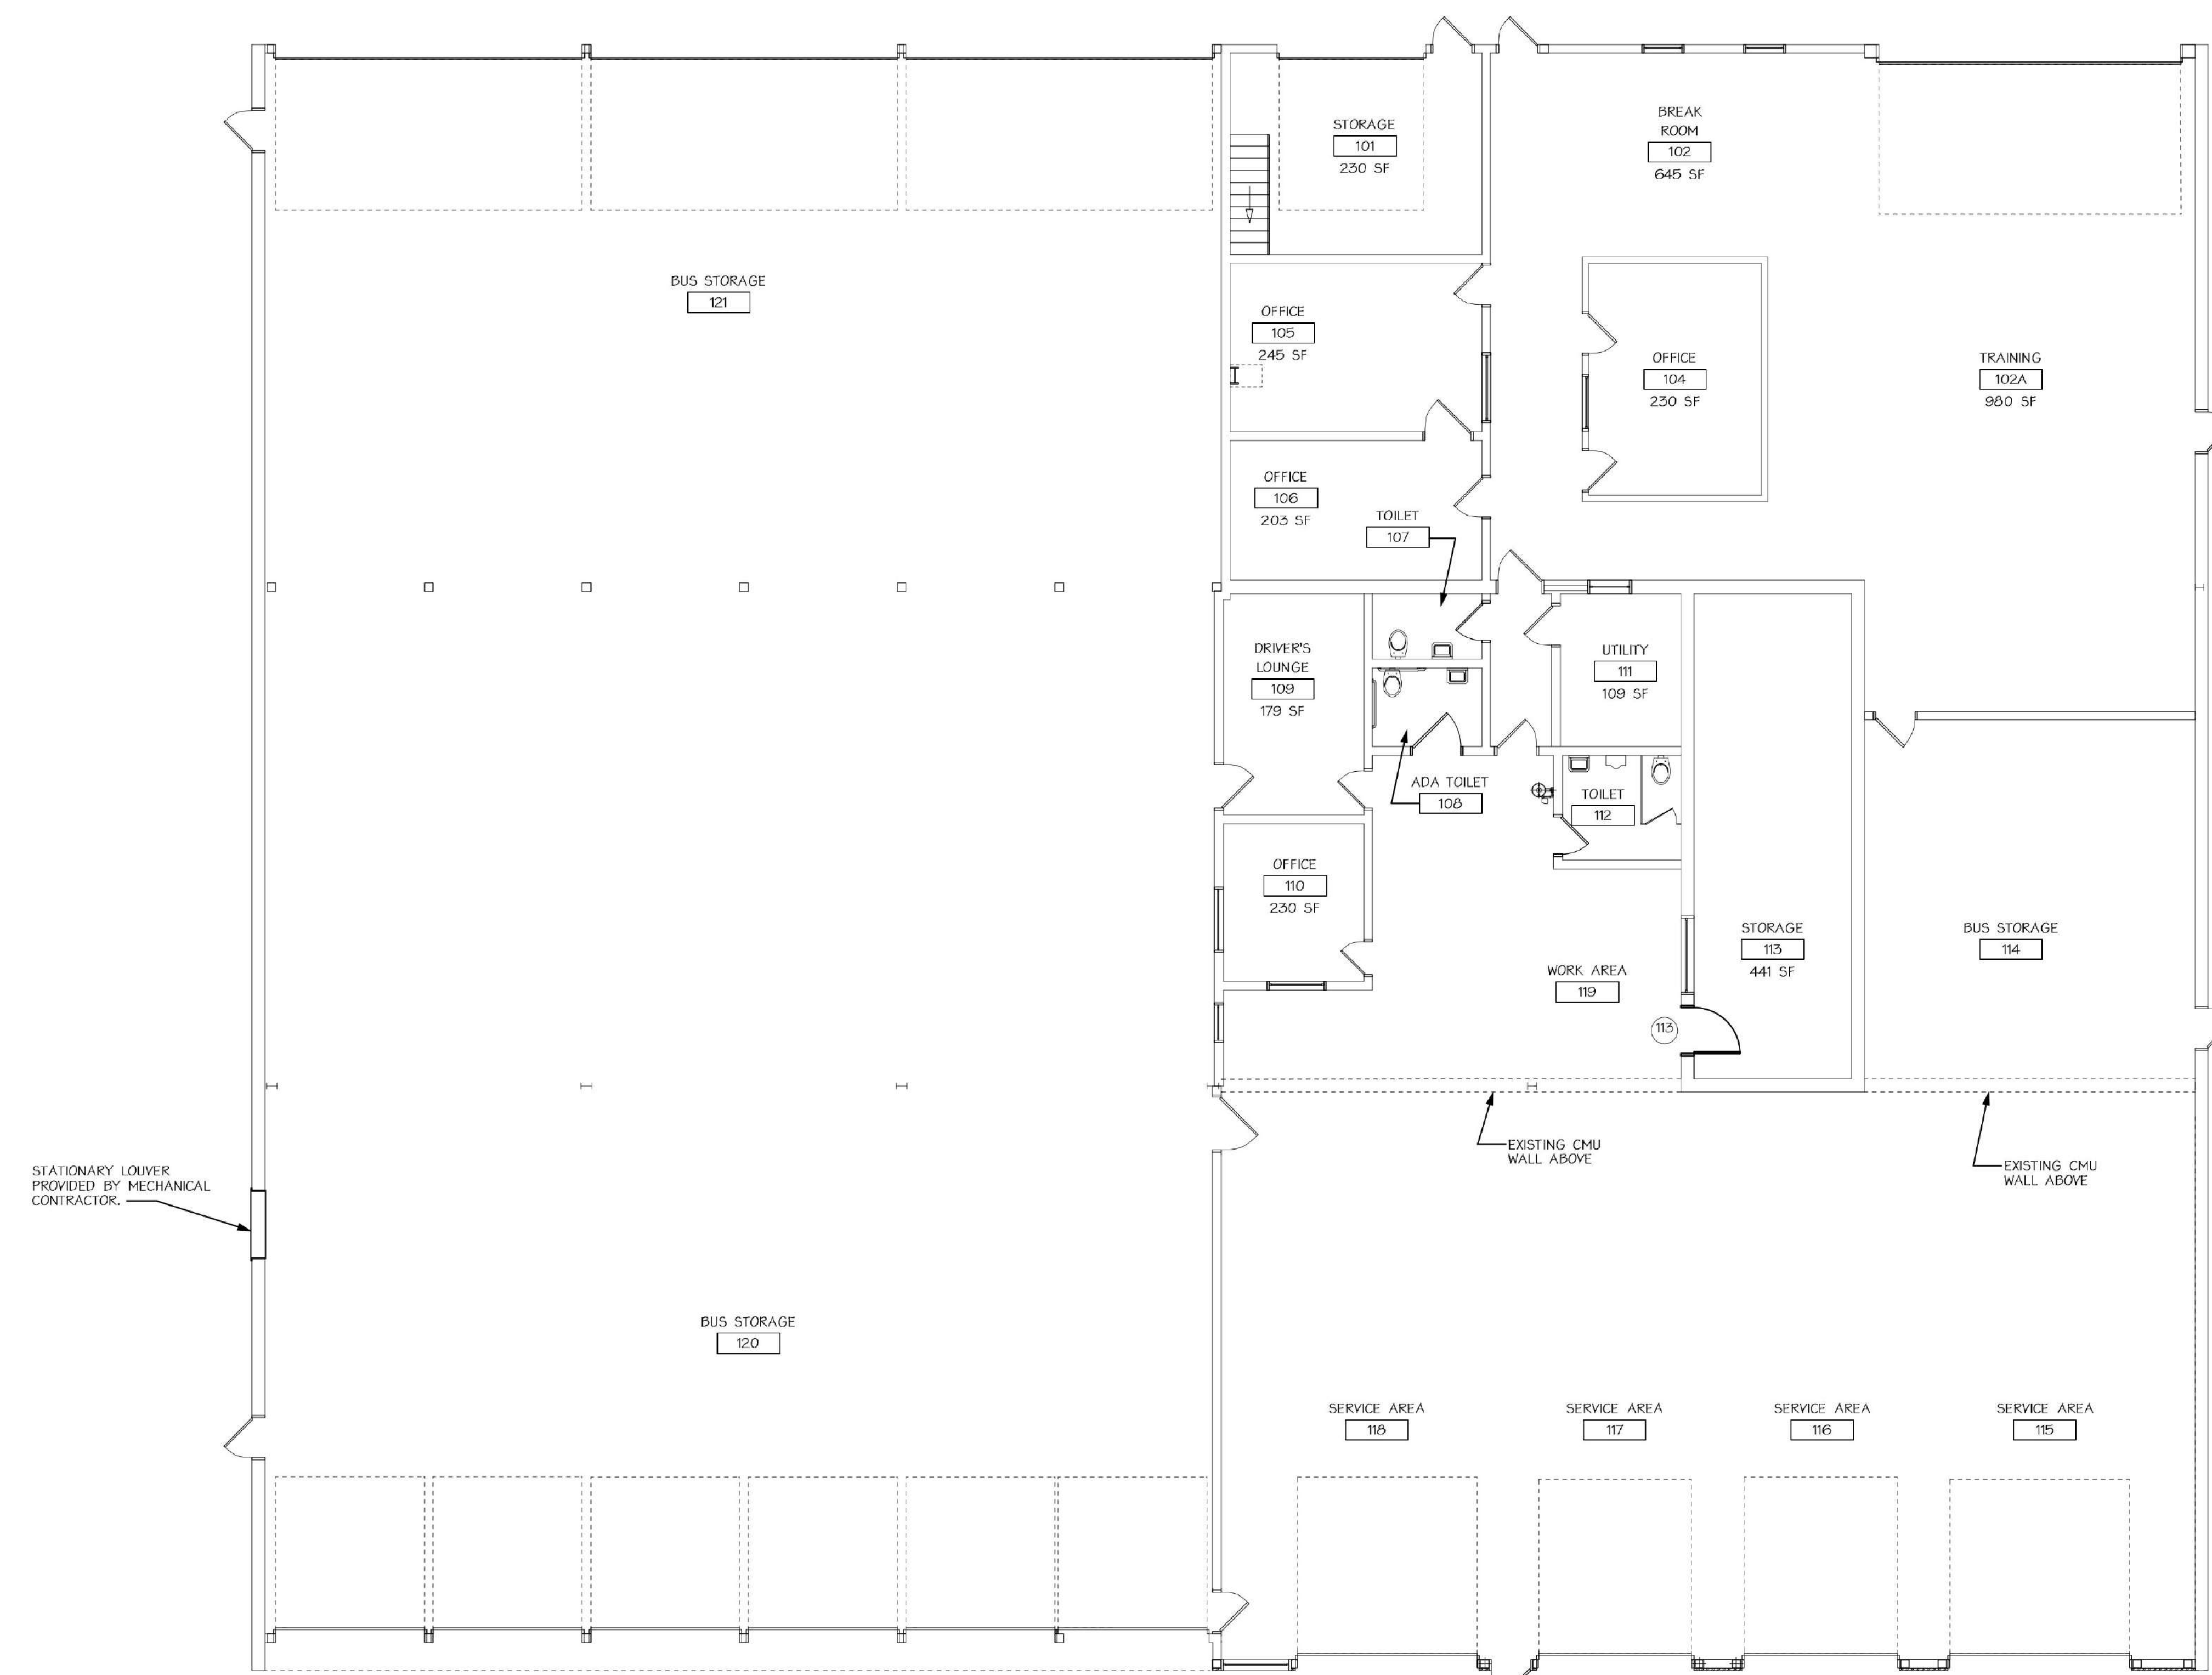


**DOOR SCHEDULE**

DOOR NO.	DOOR						FRAME				GENERAL			
	TYPE	MATERIAL	GLAZING	SIZE			TYPE	MATERIAL	GLAZING	DETAILS		FIRE LABEL	HARDWARE	REMARKS
				WIDTH	HEIGHT	THICKNESS				HEAD	JAMB			
115	A	HM	GL-3	3'0"	7'0"	1 3/4"	1	HM	-	HI	J1	45 MIN.	15	

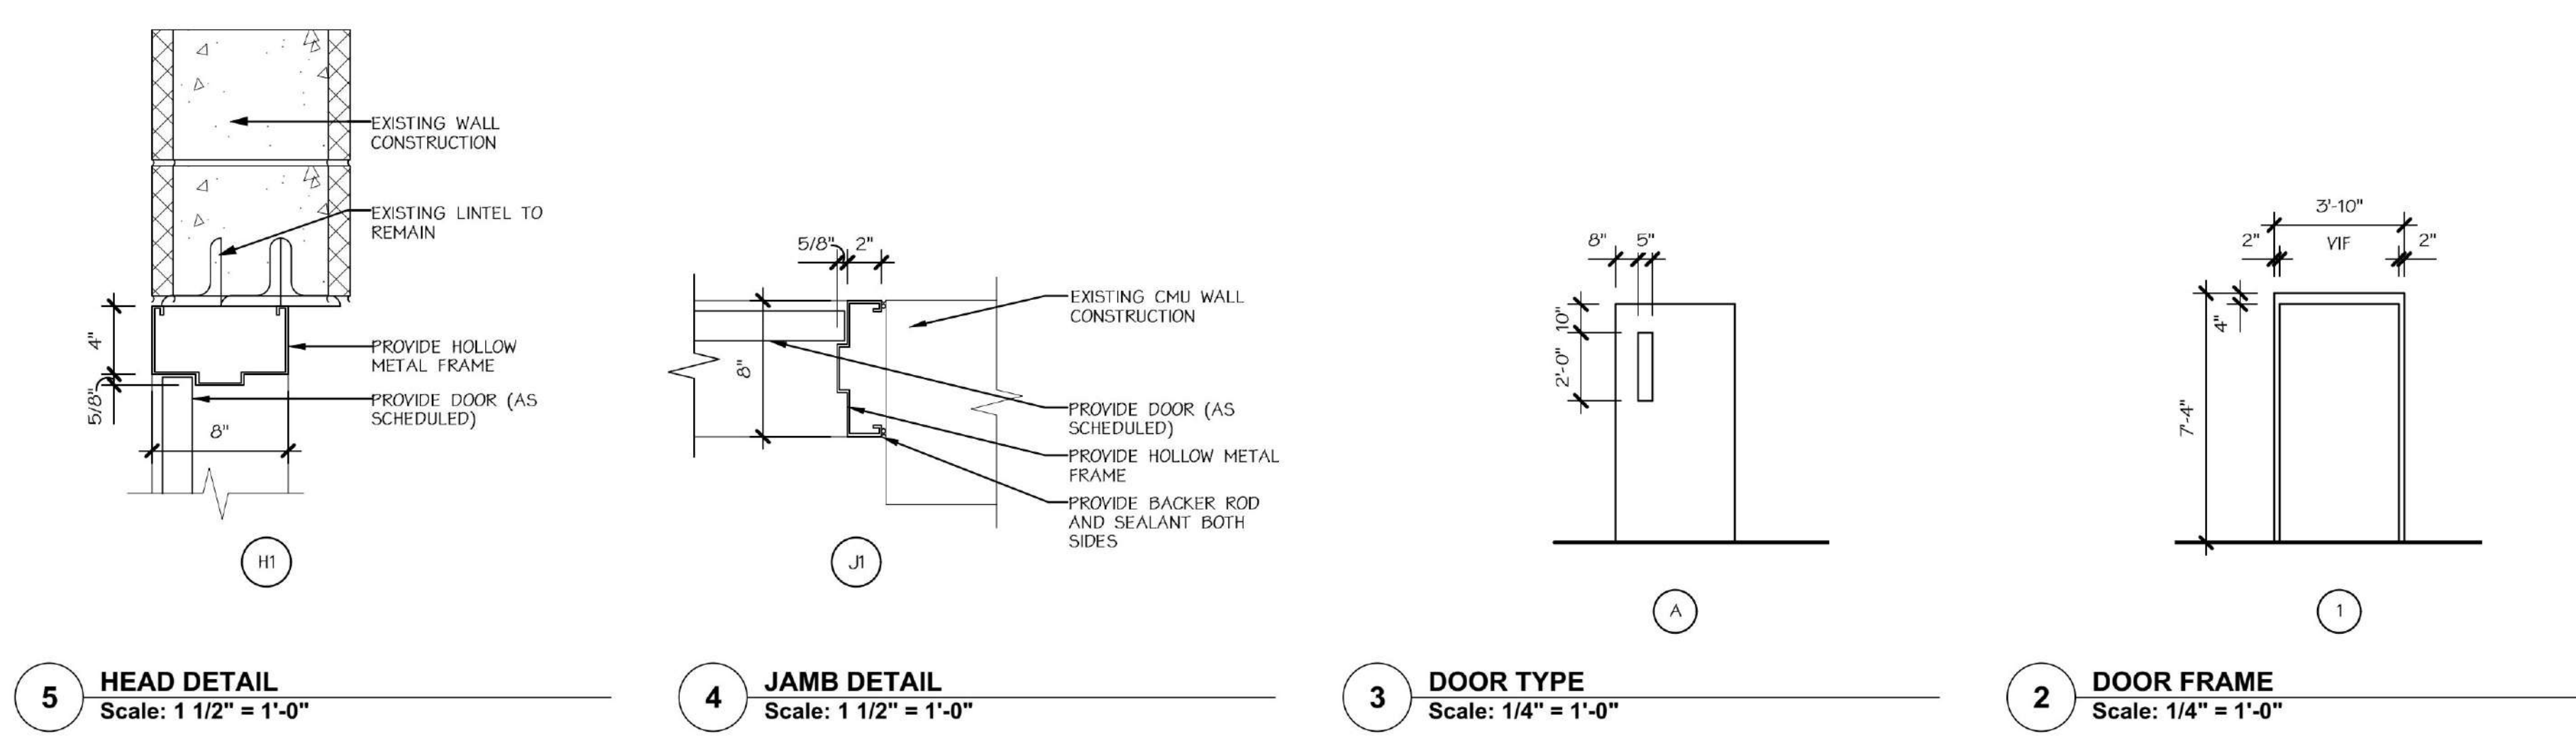

**1 BUS GARAGE FLOOR PLAN**  
Scale: 1/8" = 1'-0"

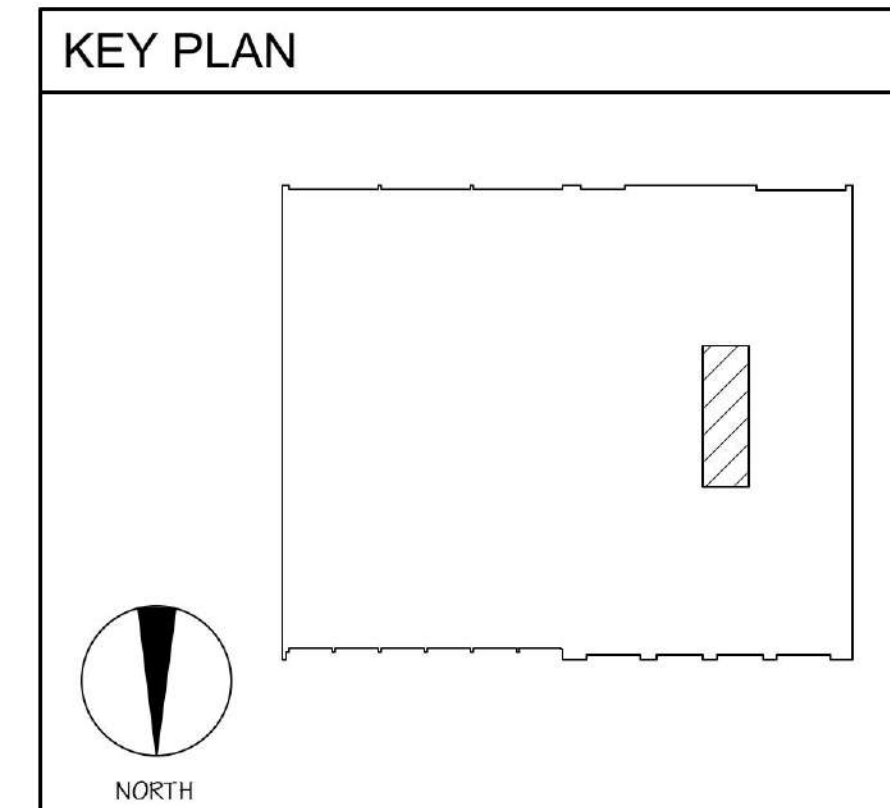

**YOUNG + WRIGHT ARCHITECTURAL**  
 50 Elk St, Suite 200 Buffalo, NY 14210  
 17 Pitkin Street, Suite 200 Rochester, NY 14607  
 Fax: 716.842.1807 Ph: 716.842.1800  
 www.youngarch.com

**WATTS ARCHITECTURE & ENGINEERING**  
 95 Perry Street, Suite 300 Buffalo, New York 14203  
 p: 716.206.5100 f: 716.206.5199

**Syracuse Engineers PC**  
 808 Main Street Buffalo, NY 14203-1601  
 Phone: 716.852.3894 Fax: 716.852.2821

**IBC Engineering, P.C.**  
 Buffalo Rochester Mechanical • Electrical Communications  
 Tri Main Center 2495 Main St, Suite 318 Buffalo, NY 14214  
 P: 716.836.2315 F: 716.836.2319 www.ibcoeng.com

**Project Information**  
 DEPEW UFSD CAPITAL IMPROVEMENTS PROJECT 2016 - PHASE II  
 HIGH SCHOOL SED#14-07-07-03-0-002-018  
 MIDDLE SCHOOL SED#14-07-07-03-0-004-017  
 CAYUGA HEIGHTS ELEM SED#14-07-07-03-0-005-018  
 BUS GARAGE SED#14-07-07-03-5-003-014

ISSUE DATE: 11/07/18

Mark	Date	Description
-	-	-
-	-	-
-	-	-
-	-	-
-	-	-
-	-	-
-	-	-
-	-	-
-	-	-
-	-	-
-	-	-

Project No. 15071  
 Drawn By TB  
 Copyright 2018, Young Architectural, LLC

**SHEET TITLE**  
**FIRST FLOOR PLAN, DOOR SCHEDULE, DOOR TYPES, AND DOOR FRAMES**

This is a single sheet of a cohesive set of construction documents, including drawings and specifications. Interpretation of the information presented is to be based on the entire set of documents.

Sheet No.  
**A001 BG**