


1
F-102

4 UNIT - LEVEL 3 - FIRE PROTECTION

1/4" = 1'-0"

SOME UNITS ARE OPPOSITE HAND

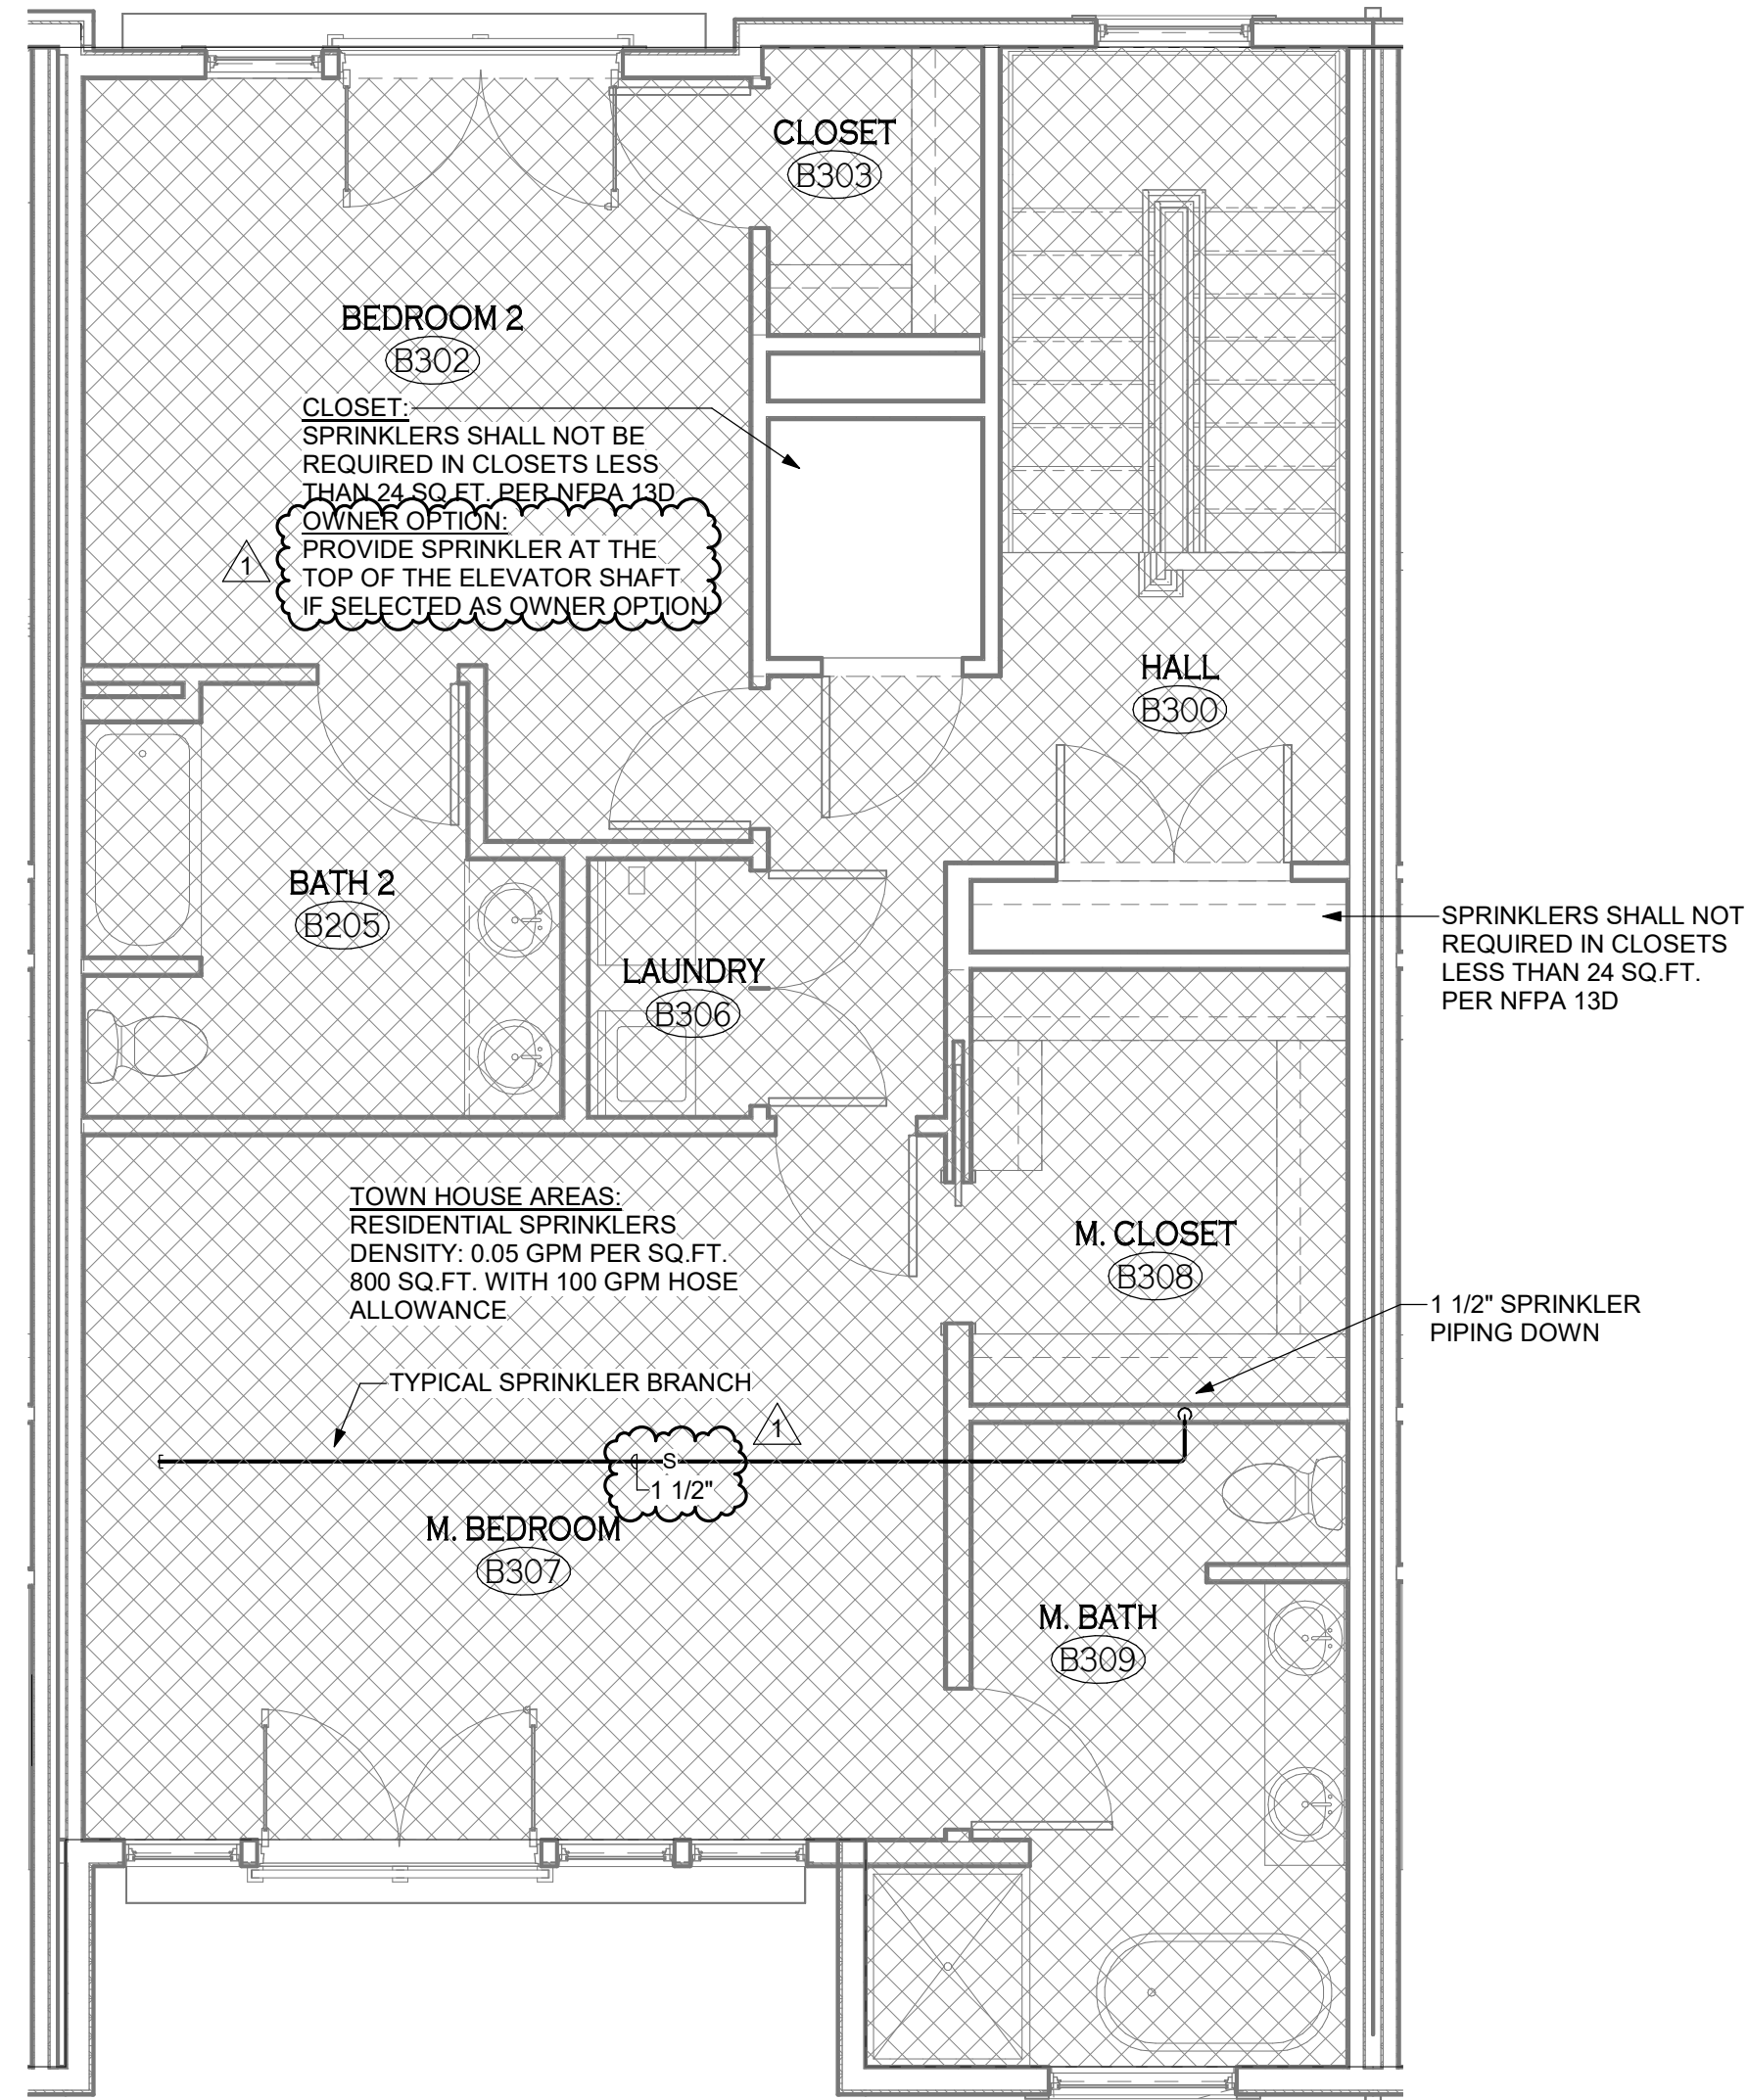

PROFESSIONAL SEAL

REVISIONS:

No.	Description	Date
1	Addendum 1	02/08/19

PROJECT NAME:
New Construction:
The West End
240-260 Lakefront Blvd
Buffalo Ny, 14202

Issued for Permit: 01.23.2019
Drawn By: DMS2
Checked By: RKS

DRAWING NAME:
Third Floor Plan
- Fire Protection

DRAWING NO.
F-102
Project No: 18.122