


1st Floor Lobby Folder

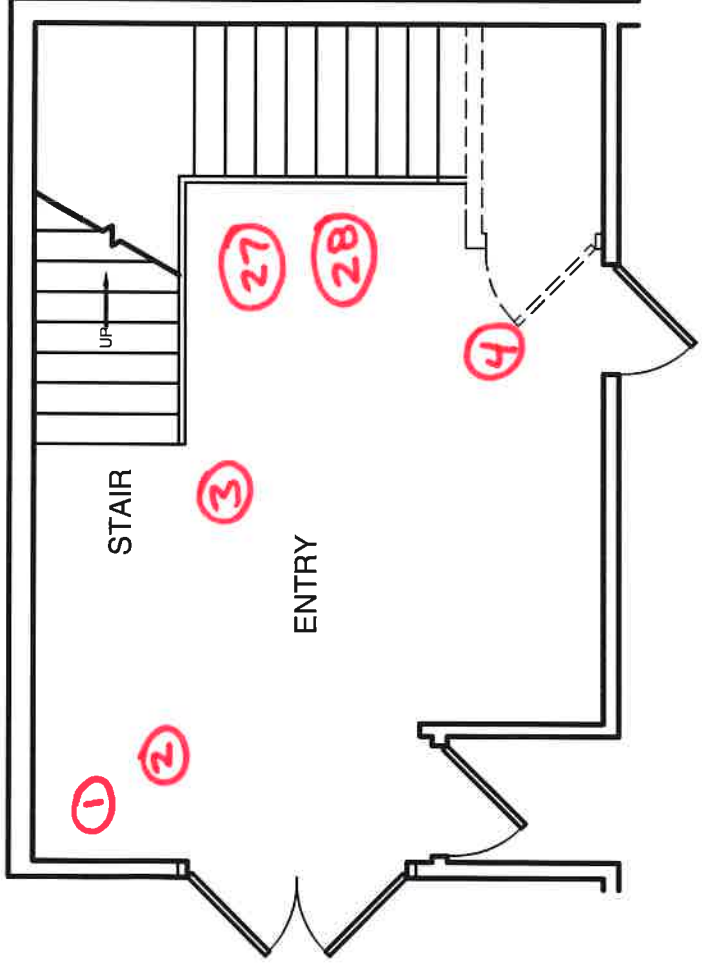


DEMO PARTIAL FIRST FLOOR PLAN #101

SCALE: 1/8"=1'-0"

PHOTO KEY PLAN

*WNY INDEPENDENT LIVING
1199 HARLEM RD.*

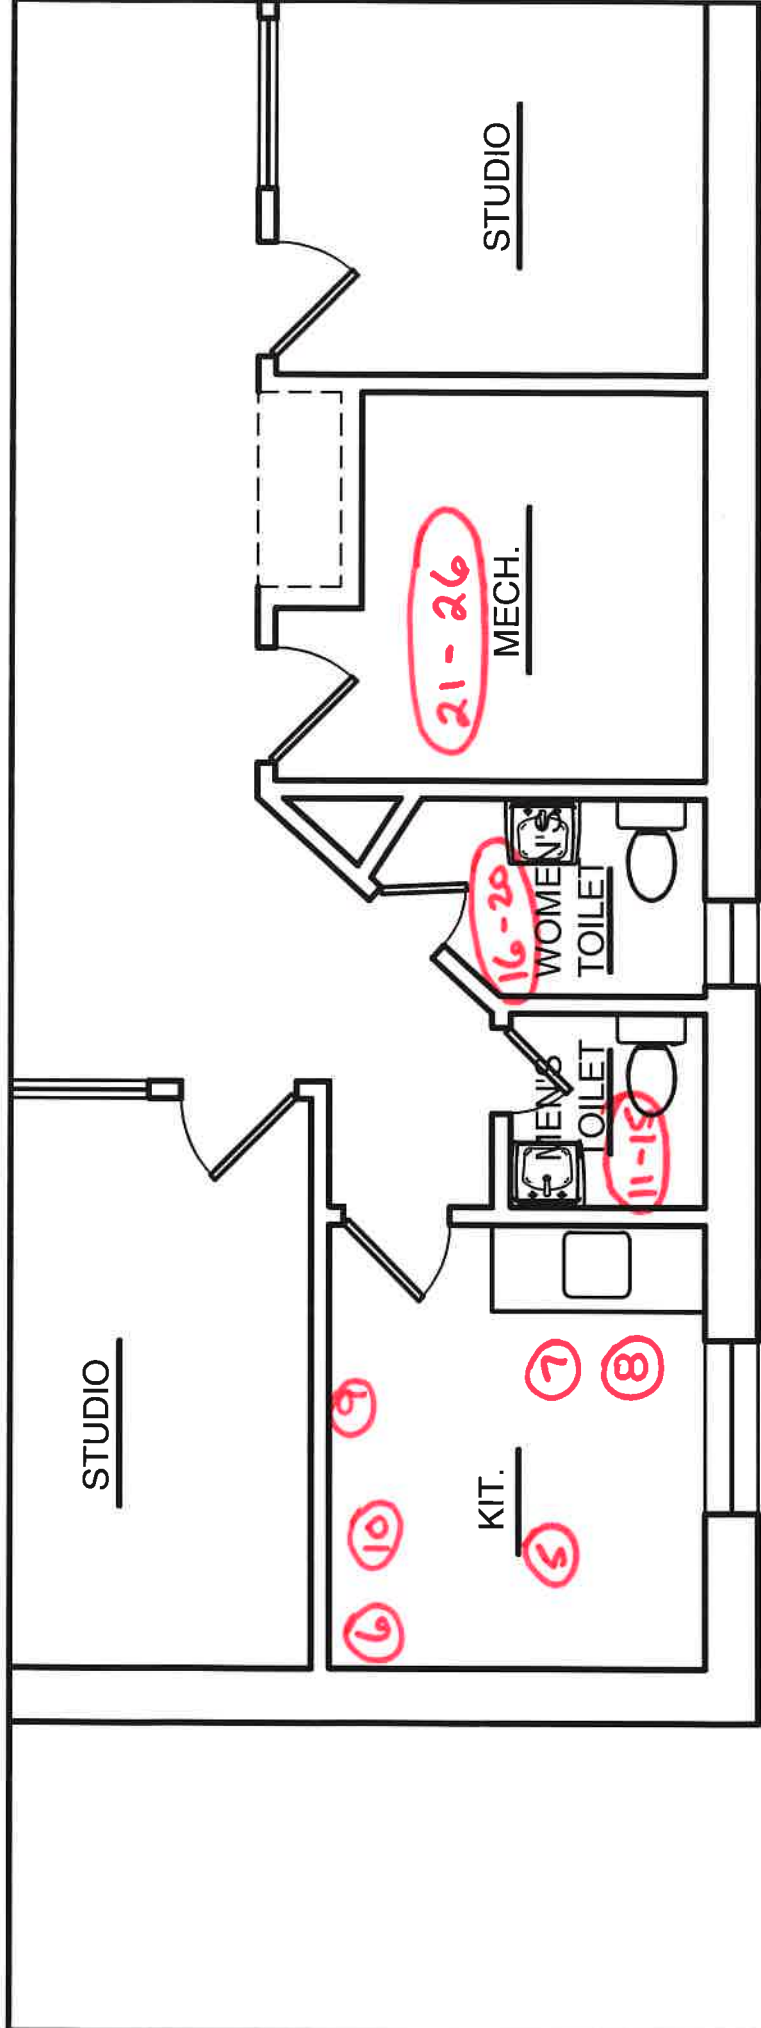


EXISTING FIRST FLOOR PLAN #101A

SCALE: NTS

WNY INDEPENDENT LIVING
1199 MARCEM RD.
PHOTO KEY PLAN

2nd Floor and Exterior Folders

81

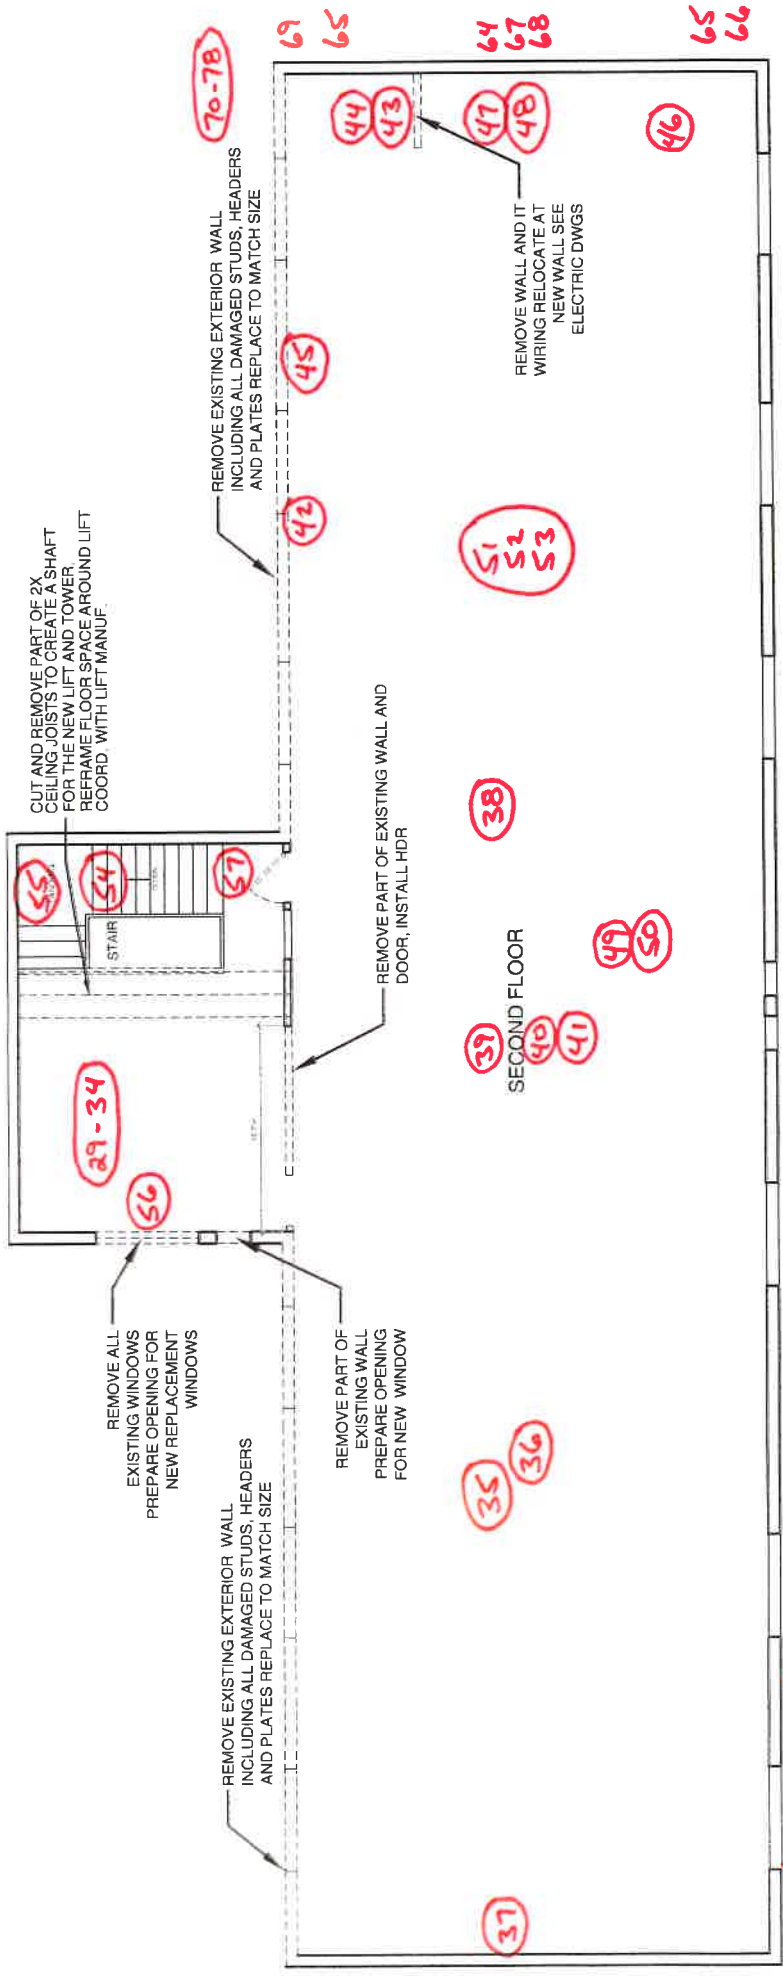

72

80

DEMO SECOND FLOOR PLAN #102

SCALE: 1/8"=1'-0"

Way Independent Living
1199 Harlem Rd.

Photo Key Plan

58/59 60/61

62 63

70-78

69 65

64 67 68

65 66