

BUFFALO PUTTZ
18 HOLE MICRO GOLF COURSE
BUFFALO, NY

Reproduction or use of this drawing in whole or in part must be approved in writing by COST of Wisconsin, Inc. Contractor shall verify all dimensions on job site and notify the project designer of any variation before construction.


[illegible]

Drawn by :	JV
Checked :	NW
Date :	10/13/25
Scale :	AS NOTED
Job No. :	26-2740
Sheet Title	

OVERALL LAYOUT

Sheet Number

MG-1

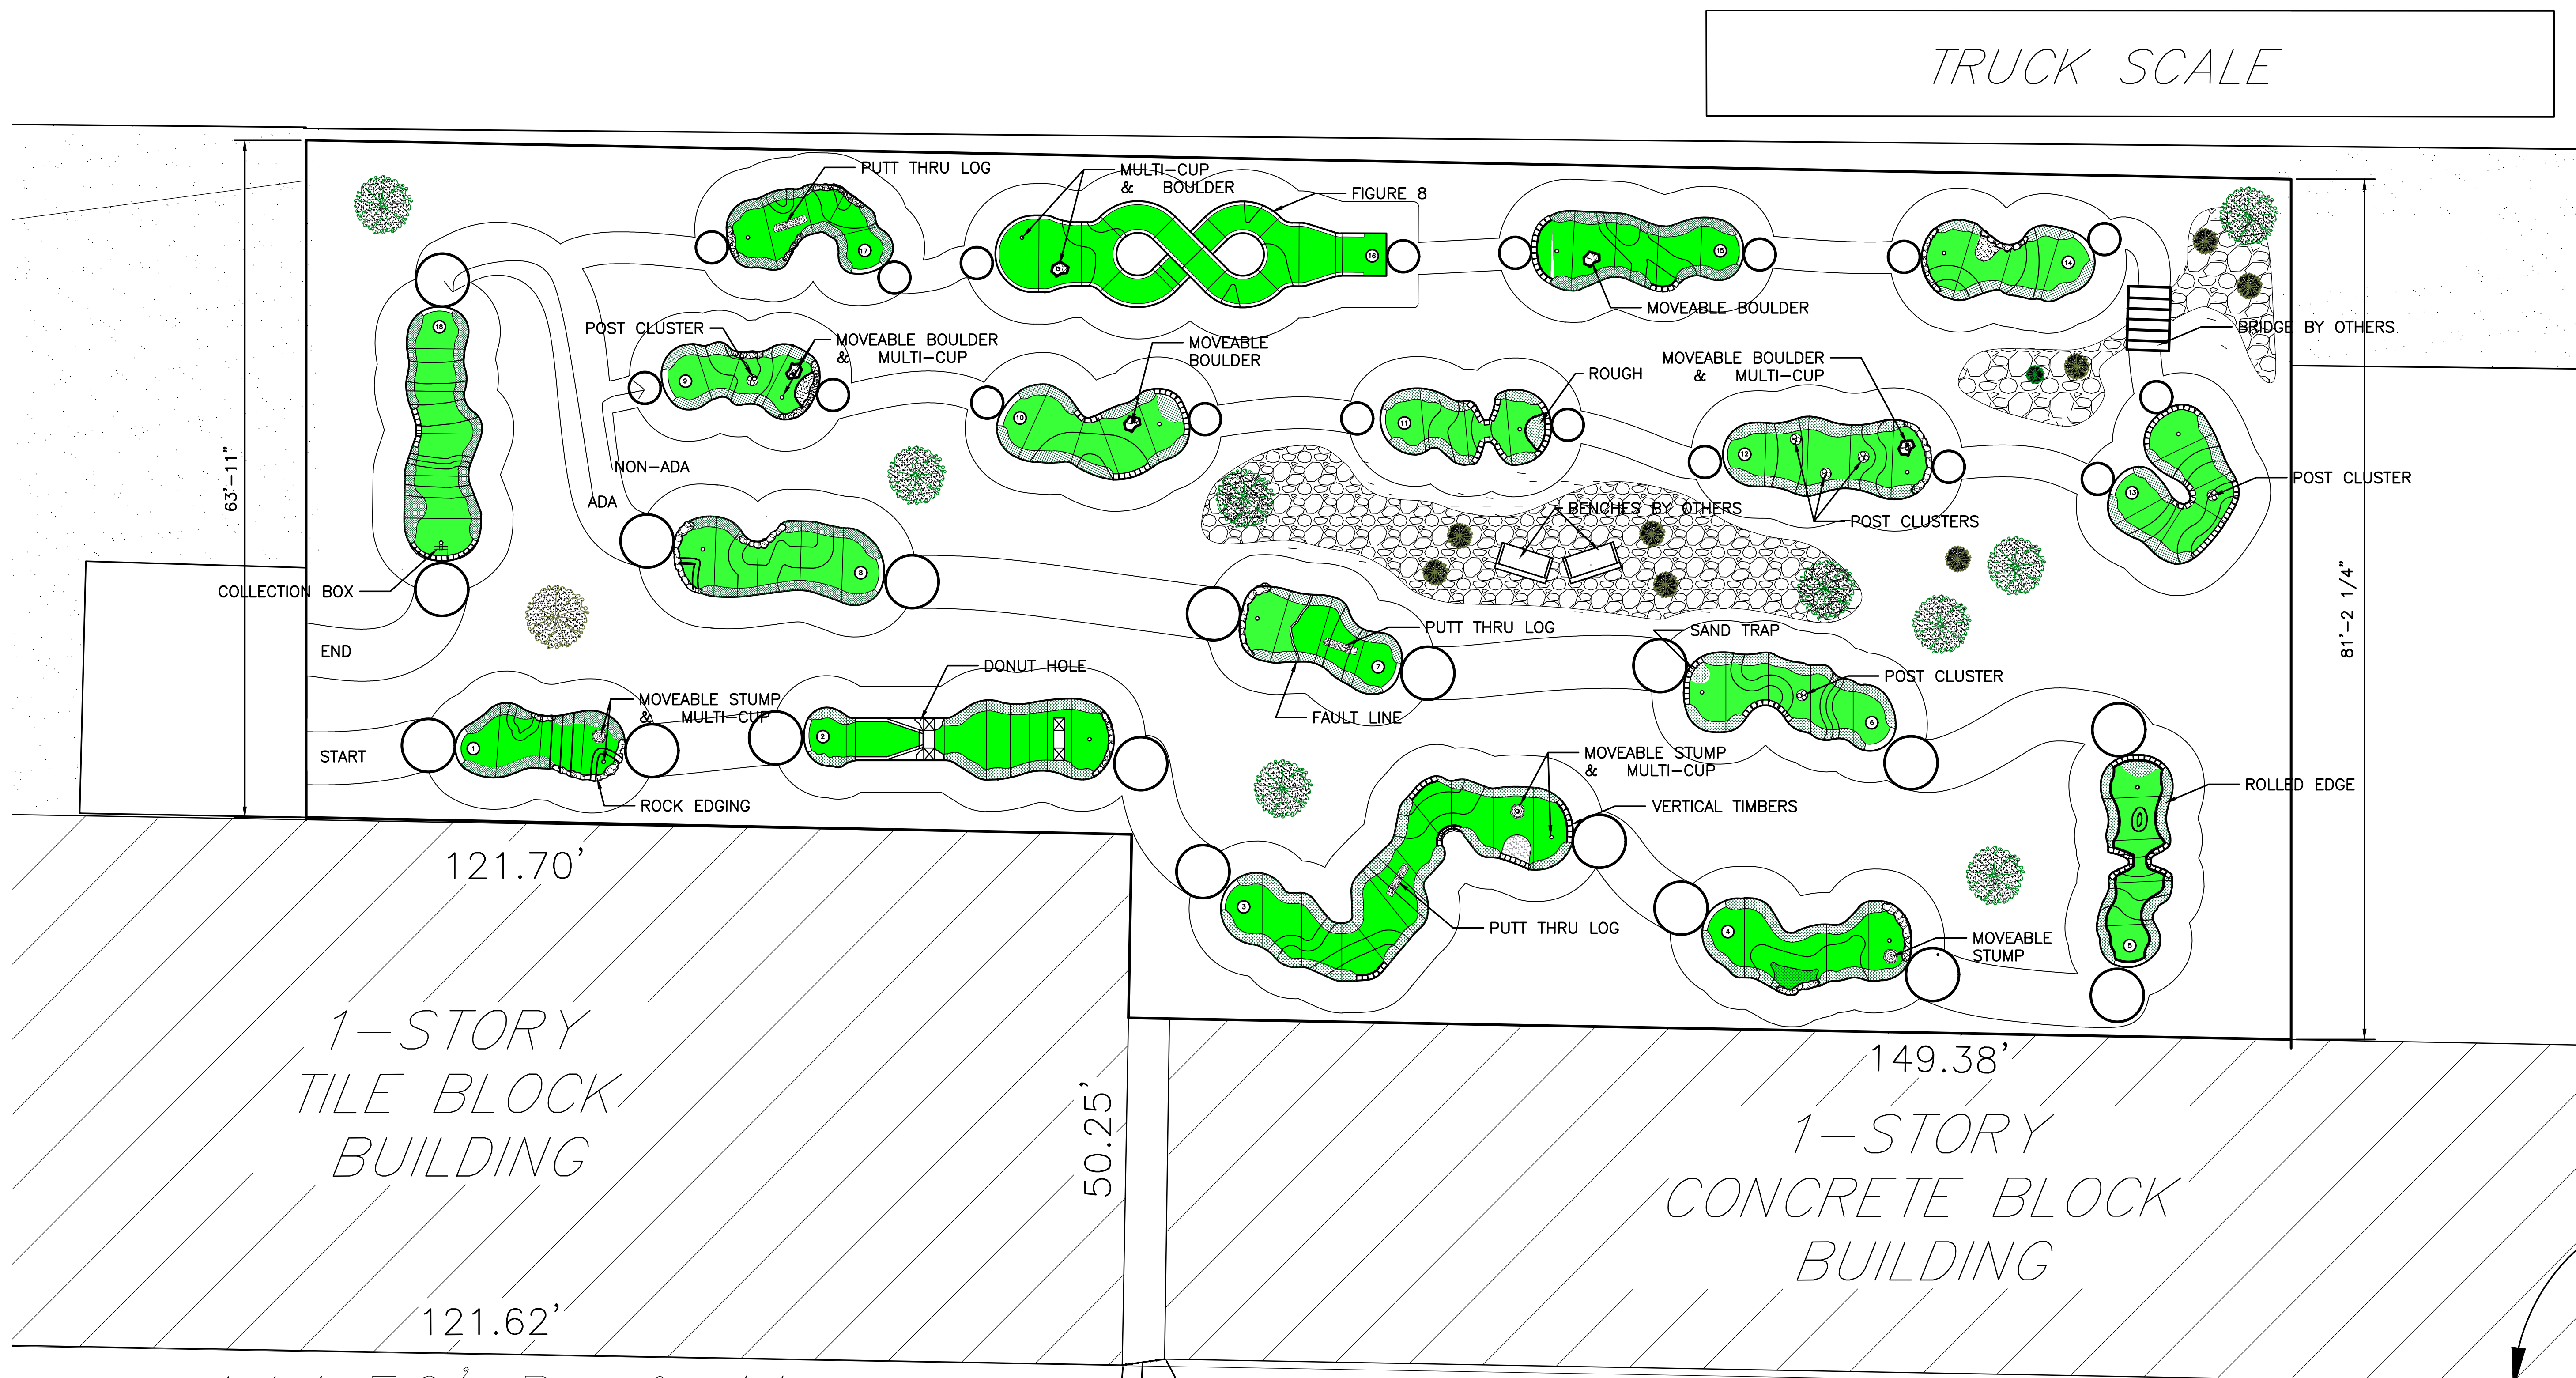

1 OVERALL LAYOUT – OUTDOOR
SCALE: 1/18" = 1'-0"


SCALE: 1/18" = 1'-0"



PLAN NORTH

NOTES:

1. ALL TURNAROUND TO BE MIN OF 36" DIAMETER.
2. ALL WALKWAYS TO BE A MIN. OF 36" WIDE
3. ALL THEMING BESIDE STANDARD OBSTACLE PACKAGE IS NOT INCLUDED IN THE PROPOSAL
4. HOLES 1-8 & 18 ARE ADA ACCESSIBLE WHILE HOLES 9-17 ARE NON ADA.

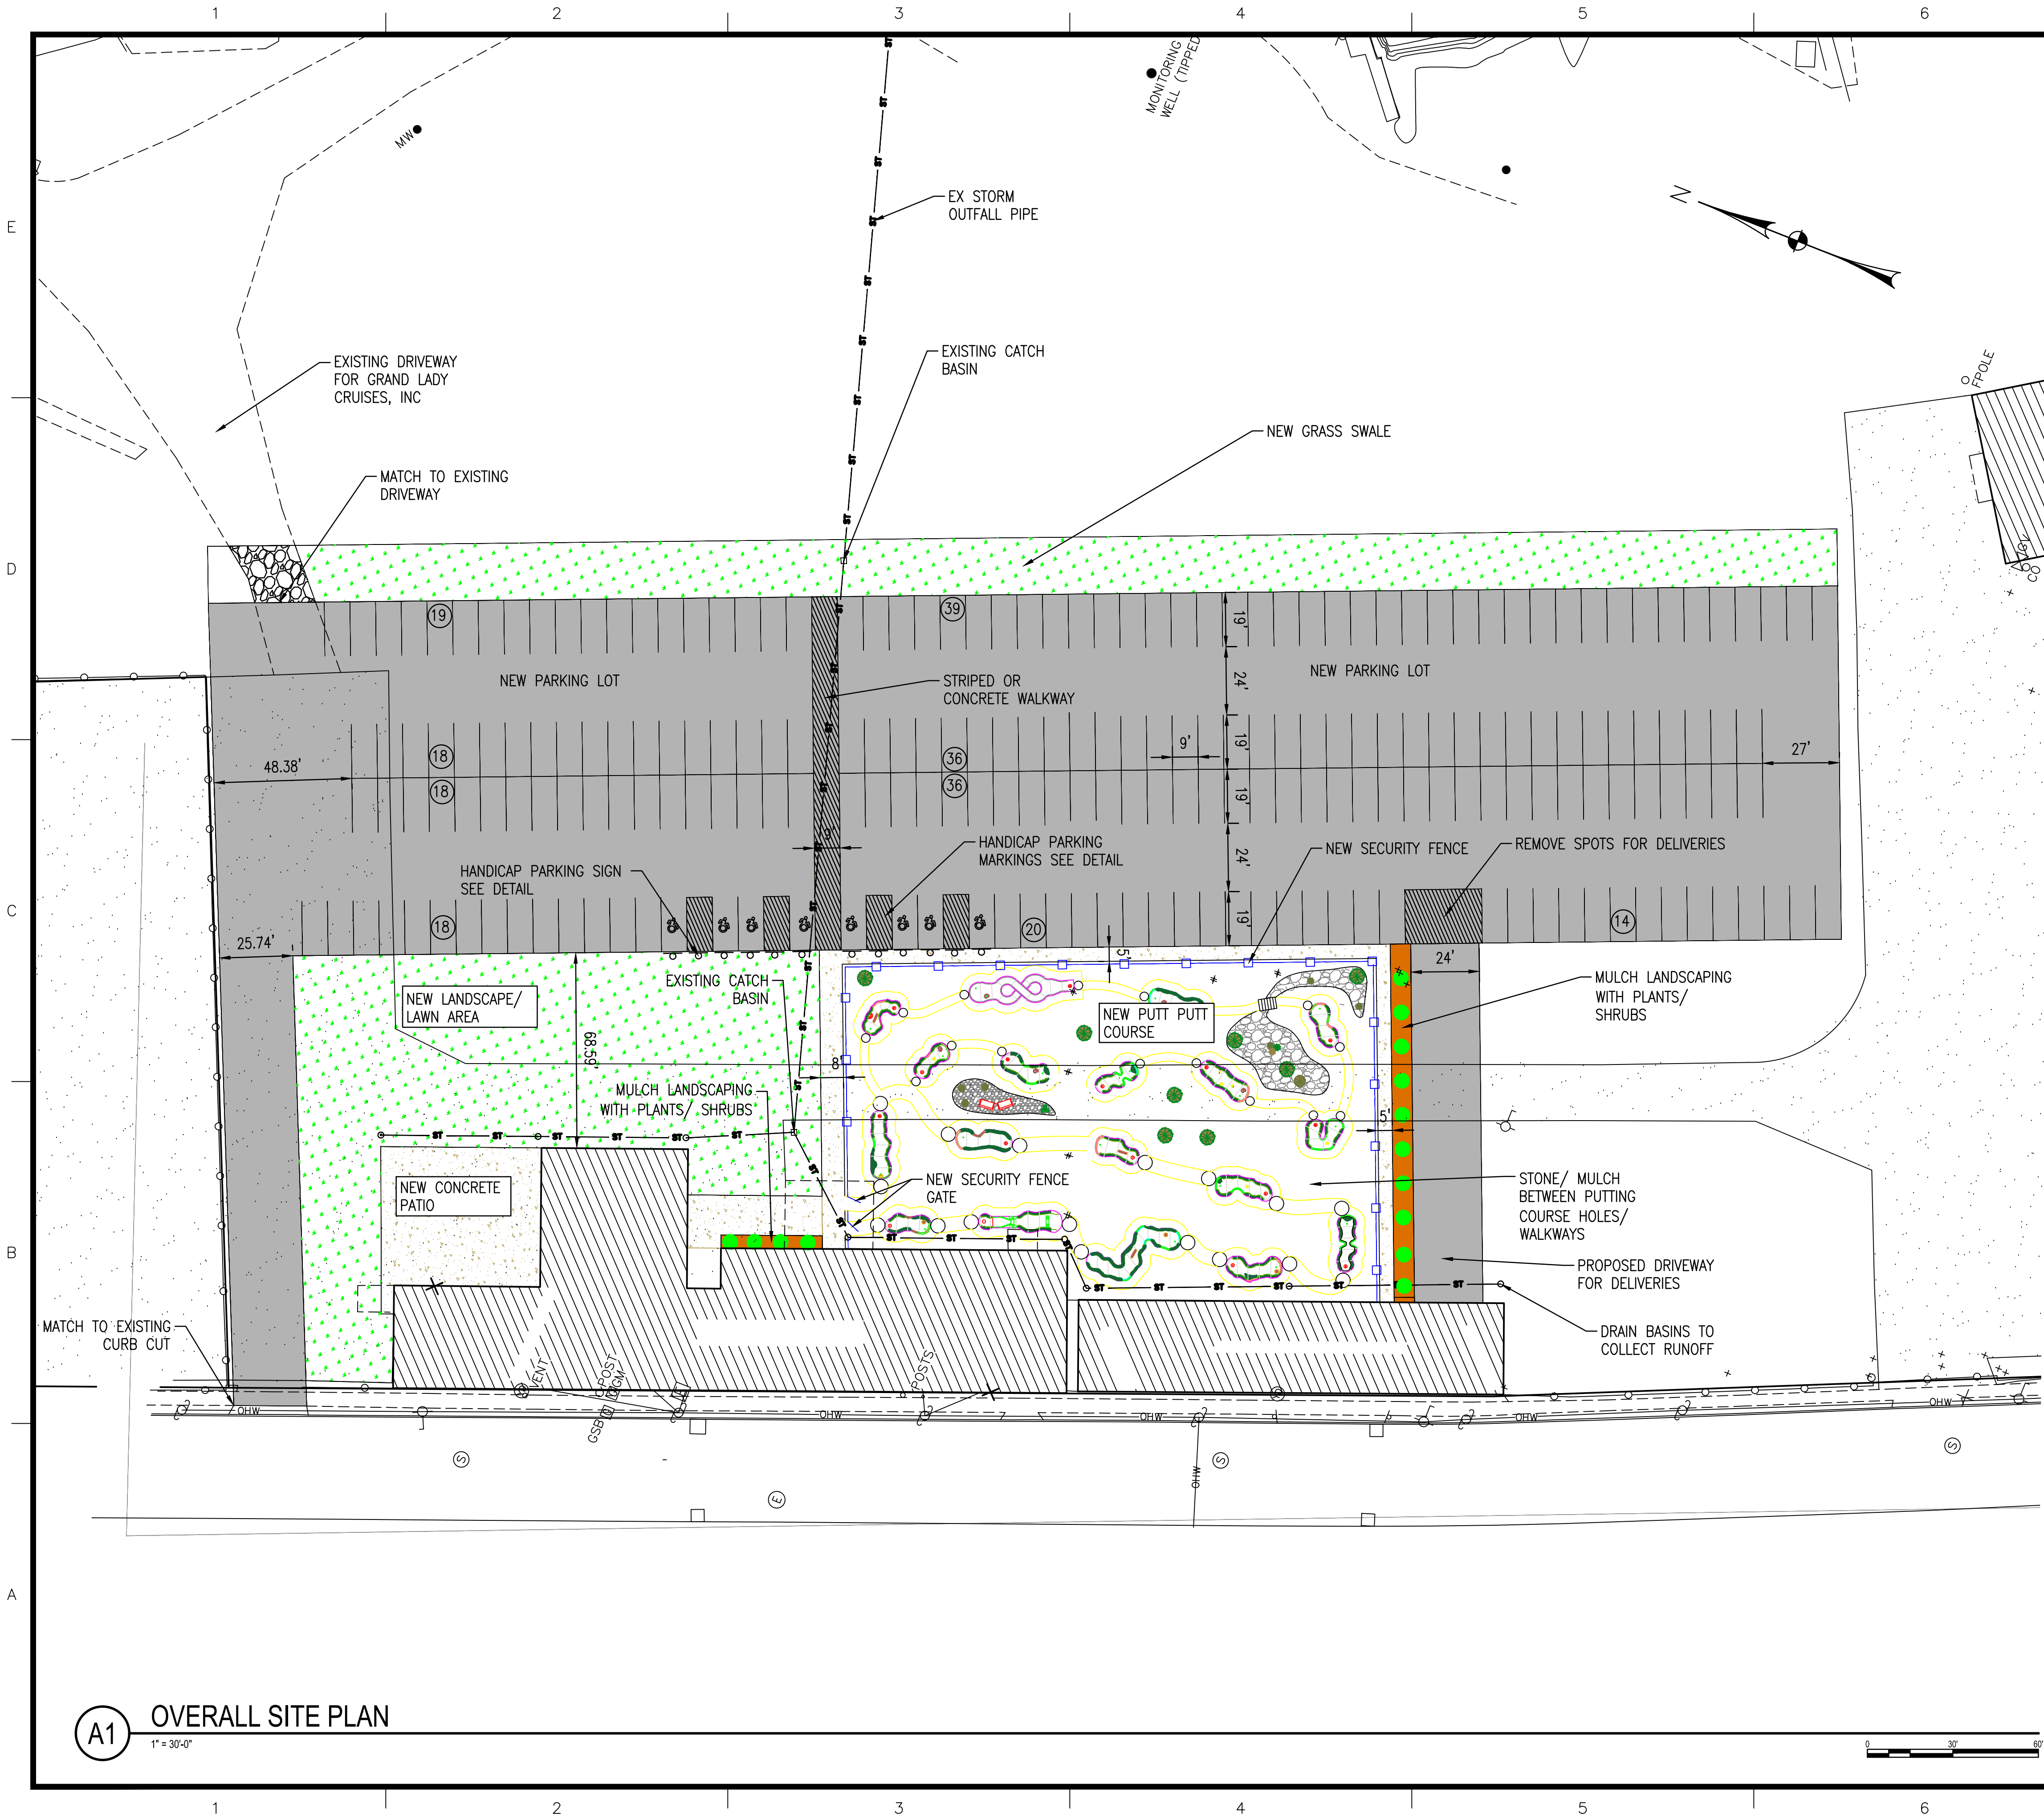



NOTE: UNAUTHORIZED ALTERATION OR ADDITION TO THIS DOCUMENT IS A VIOLATION OF SECTION 7209, PROVISION 2 OF THE NEW YORK STATE EDUCATION LAW.

CITY OF BUFFALO
BUFFALO PUTTZ
SITE PLAN

MARK	DATE	DESCRIPTION
ISSUE:		
PROJECT NO:	N/A	
DESIGNER PROJECT NO:	25-3674	
CAD DWG FILE:	CP101.DWG	
DRAWN BY:	AJH	
CHECKED BY:		
SCALE:	AS NOTED	
COPYRIGHT:		

A1 OVERALL SITE PLAN
1" = 30'-0"

 

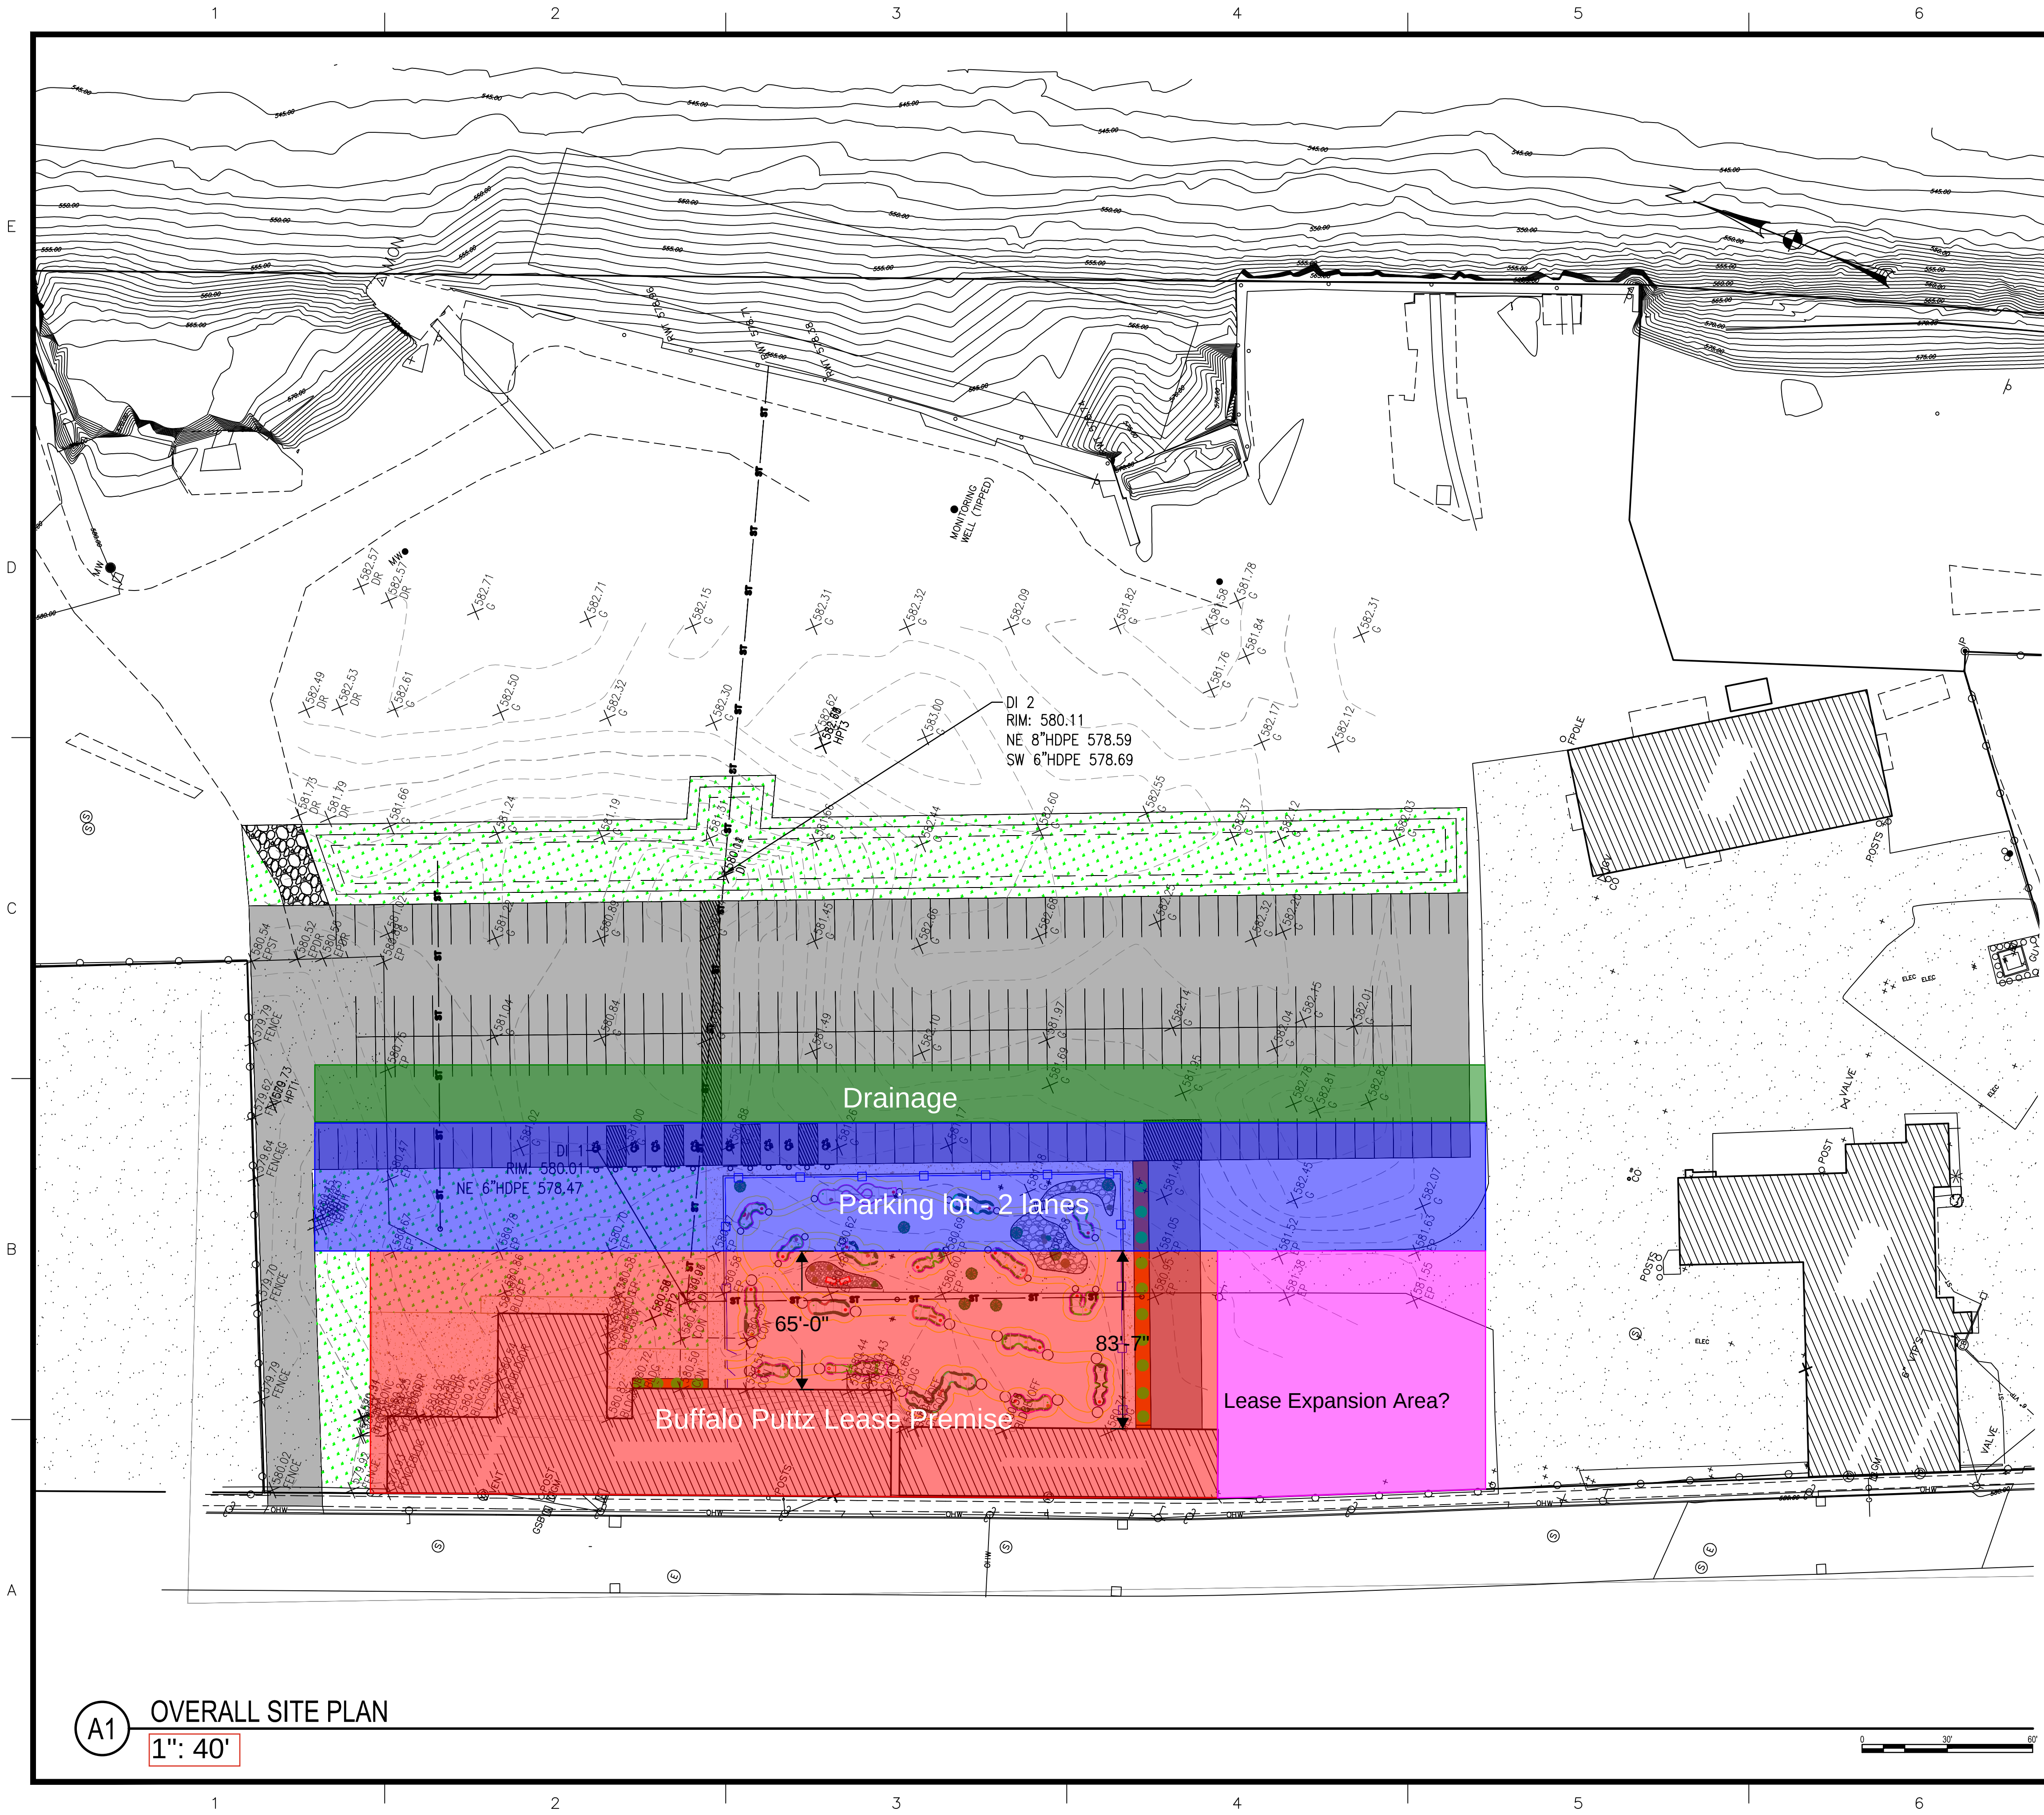

CITY OF BUFFALO
BUFFALO PUTTZ
SITE PLAN

MARK	DATE	DESCRIPTION
△		
ISSUE:		
PROJECT NO:	N/A	
DESIGNER PROJECT NO:	25-3674	
CAD DWG FILE:	CP101.DWG	
DRAWN BY:	AJH	
CHECKED BY:		
SCALE:	AS NOTED	
COPYRIGHT:		

SHEET TITLE

OVERALL SITE PLAN

DRAWING#
CP102
SHEET# 1 OF X