



1 FIRST FLOOR PLAN - POWER  
E-102 / SCALE: 3/16" = 1'-0"

**FIRE ALARM:**  
ALL NEW FIRE ALARM DEVICES SHALL BE CONNECTED TO THE EXISTING BUILDING FIRE ALARM SYSTEM. FIELD VERIFY EXISTING CONDITIONS PRIOR TO START OF CONSTRUCTION.

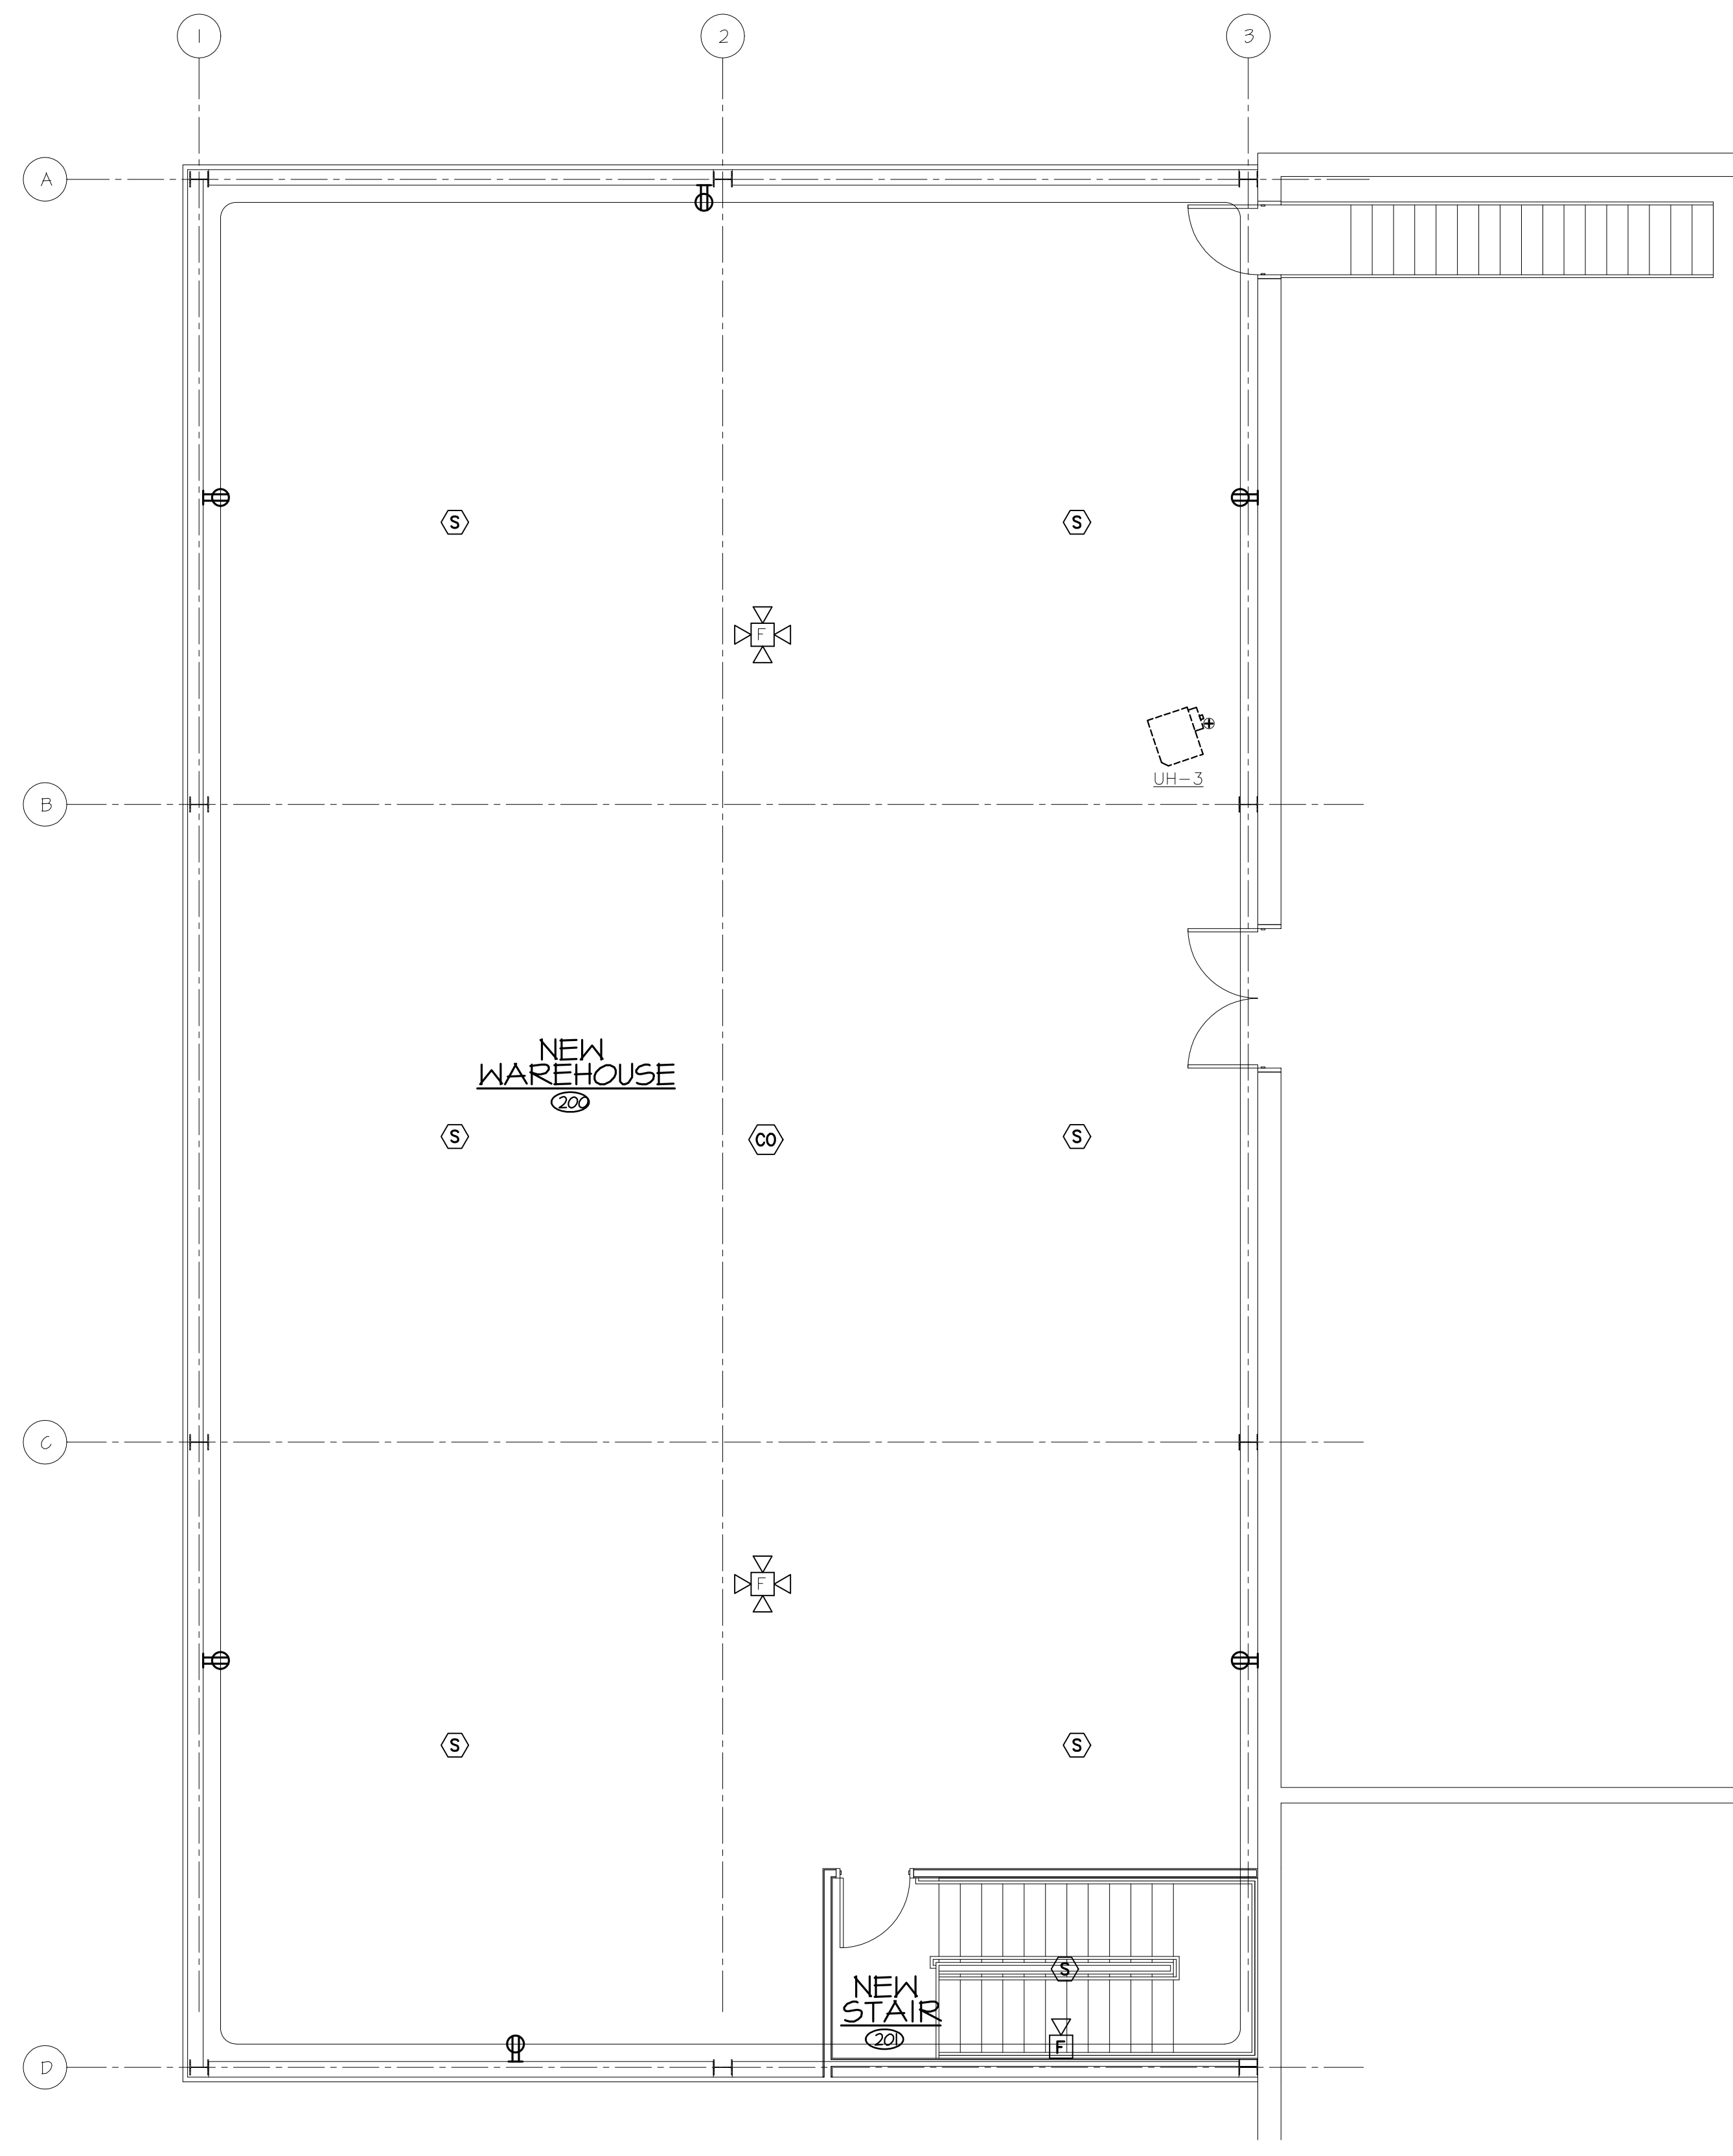

2 SECOND FLOOR PLAN - POWER  
E-102 / SCALE: 3/16" = 1'-0"

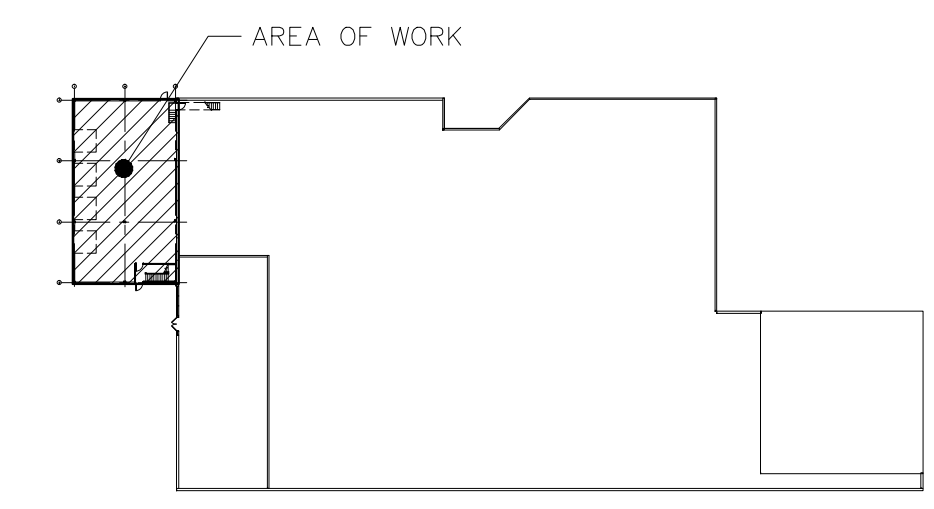

KEY PLAN  
SCALE: NONE

REVISION DESCRIPTION
▲-
▲▲-
▲▲▲-

© 2018 MUSSACHIO ARCHITECTS P.C.

**NOTICE**  
This document, the property of, prepared and issued by the architect, is submitted for the specific project named: BUFFALO HARLEY-DAVIDSON, Q.P. and the recipient by accepting this document assumes custody and agrees that this document will not be copied or reproduced in part or in whole, and any special features peculiar to this design shall not be incorporated in any other project, unless prior agreement has been obtained in writing. These documents will be returned immediately upon completion of the project or upon the request of the architect.  
  
This document is the exclusive property of the architect, no rights to ownership are transferable, or shall be lost by the filing of this document with any and all public authorities for the purpose of compliance with Codes and/or Ordinances, i.e. Building permit, etc.  
  
Property rights of these documents shall NOT be lost under Bankruptcy, or foreclosure actions that may arise at any time during the execution of this project.

**BID AND PERMIT**

**BUFFALO HARLEY-DAVIDSON**  
140 MID-COUNTY DRIVE ORCHARD PARK, NY  
  
PARTIAL FLOOR PLANS - POWER

**MUSSACHIO ARCHITECTS**  
30 NORTH FOREST RD.  
WILLIAMSVILLE, NEW YORK 14221  
www.MussachioArchitects.com  
(716) 631-9949 TEL  
(716) 631-0521 FAX

**SHEET**  
E-102  
  
CHECKED BY: KRO  
DRAWN BY: KMD

JOB # 219051  
DATE 01-08-20  
REVISED