

DRAWING SYMBOL LEGEND

TYP	TYPICAL	
EQ	EQUAL	
SIM	SIMILAR	
—○—	CENTERLINE	
U.N.O.	UNLESS NOTED OTHERWISE	
V.I.F.	VERIFY IN FIELD	
N.I.C.	NOT IN CONTRACT	
●	T.O. SUBFLOOR	ELEVATION MARKER FOR FLOOR HEIGHTS
○	+100'-0"	ELEVATION MARKER FOR FLOOR HEIGHTS
1	A4.1	EXTERIOR ELEVATION OR SECTION MARKER
○		DETAIL MARKER
1	A6.1	INTERIOR ELEVATION MARKER
2	A6.1	INTERIOR ELEVATION MARKER
3		DOOR TAG
100		DOOR TAG
SD	CC	SMOKE / CO DETECTOR
○	FD	FLOOR DRAIN

DO NOT SCALE DRAWINGS.
 ALL DIMENSIONS ARE TO FACE OF GYP. BD. SURFACES, UNLESS OTHERWISE NOTED
 ALL DIMENSIONS (INCLUDING FINISH & SUBFLOOR HEIGHTS) TO BE FIELD VERIFIED
 ANY DISCREPANCIES FOUND BY THE CONTRACTOR IN DIMENSIONS AND/OR DETAILS ON THE DRAWINGS TO BE REPORTED TO THE ARCHITECT

Grand Island Residence
 E. River Road
 Grand Island, NY

**NOT FOR CONSTRUCTION
 PRICING SET ONLY**

Project Number: 2022-0034
bba ARCHITECTS
 1010 SOUTH WABASH
 CHICAGO, ILLINOIS 60605
 bbaworld.com 312.663.0222


Consultant:
 Sheet Title:

Basement Level Plan

Project No.	Issued For:	Date
Drawn By: MH/JH/NM	Review	04.08.22
Checked By: GB	Pricing	04.13.22
Scale: AS NOTED	Drive Permit	09.23.22
	Pricing Set	10.26.22
	Rev Pricing	01.20.23

Sheet Number

A2.0

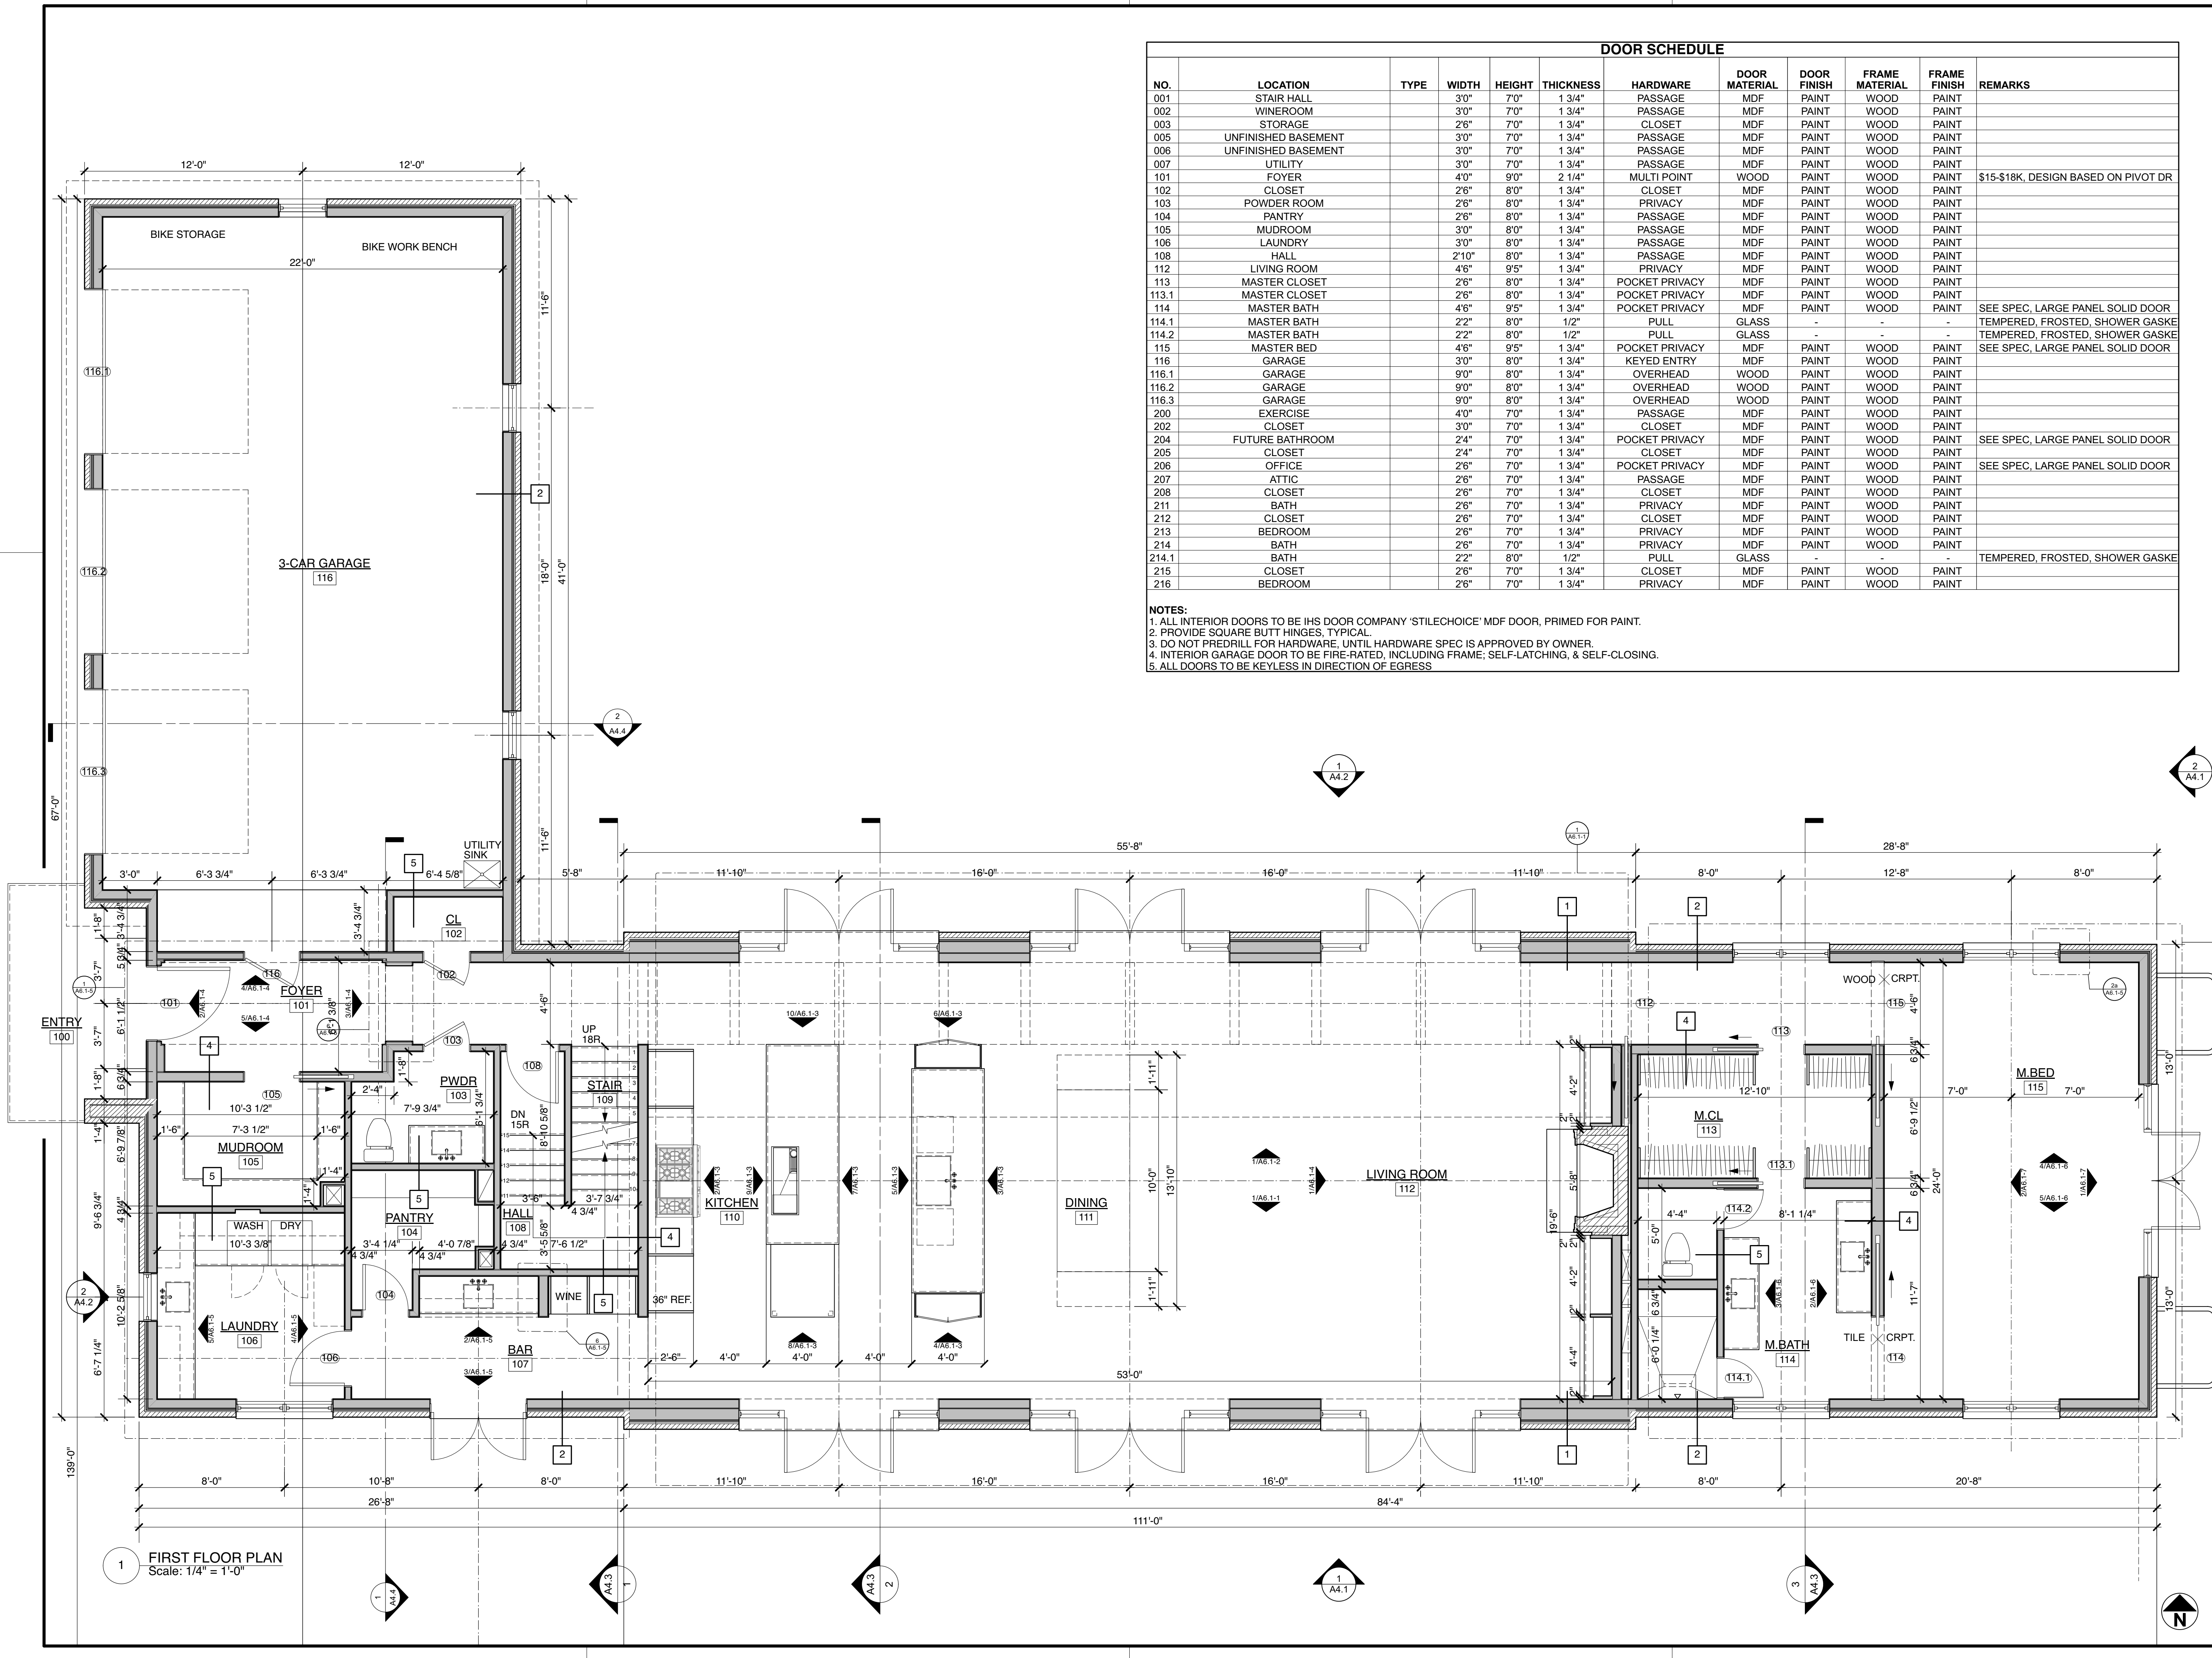

DOOR SCHEDULE											
NO.	LOCATION	TYPE	WIDTH	HEIGHT	THICKNESS	HARDWARE	DOOR MATERIAL	DOOR FINISH	FRAME MATERIAL	FRAME FINISH	REMARKS
001	STAIR HALL		3'0"	7'0"	1 3/4"	PASSAGE	MDF	PAINT	WOOD	PAINT	
002	WINEROOM		3'0"	7'0"	1 3/4"	PASSAGE	MDF	PAINT	WOOD	PAINT	
003	STORAGE		2'6"	7'0"	1 3/4"	CLOSET	MDF	PAINT	WOOD	PAINT	
005	UNFINISHED BASEMENT		3'0"	7'0"	1 3/4"	PASSAGE	MDF	PAINT	WOOD	PAINT	
006	UNFINISHED BASEMENT		3'0"	7'0"	1 3/4"	PASSAGE	MDF	PAINT	WOOD	PAINT	
007	UTILITY		3'0"	7'0"	1 3/4"	PASSAGE	MDF	PAINT	WOOD	PAINT	
101	FOYER		4'0"	9'0"	2 1/4"	MULTI POINT	WOOD	PAINT	WOOD	PAINT	\$15-\$18K, DESIGN BASED ON PIVOT DR
102	CLOSET		2'6"	8'0"	1 3/4"	CLOSET	MDF	PAINT	WOOD	PAINT	
103	POWDER ROOM		2'6"	8'0"	1 3/4"	PRIVACY	MDF	PAINT	WOOD	PAINT	
104	PANTRY		2'6"	8'0"	1 3/4"	PASSAGE	MDF	PAINT	WOOD	PAINT	
105	MUDROOM		3'0"	8'0"	1 3/4"	PASSAGE	MDF	PAINT	WOOD	PAINT	
106	LAUNDRY		3'0"	8'0"	1 3/4"	PASSAGE	MDF	PAINT	WOOD	PAINT	
108	HALL		2'10"	8'0"	1 3/4"	PASSAGE	MDF	PAINT	WOOD	PAINT	
112	LIVING ROOM		4'6"	9'5"	1 3/4"	PRIVACY	MDF	PAINT	WOOD	PAINT	
113	MASTER CLOSET		2'6"	8'0"	1 3/4"	POCKET PRIVACY	MDF	PAINT	WOOD	PAINT	
113.1	MASTER CLOSET		2'6"	8'0"	1 3/4"	POCKET PRIVACY	MDF	PAINT	WOOD	PAINT	
114	MASTER BATH		4'6"	9'5"	1 3/4"	POCKET PRIVACY	MDF	PAINT	WOOD	PAINT	SEE SPEC, LARGE PANEL SOLID DOOR
114.1	MASTER BATH		2'2"	8'0"	1/2"	PULL	GLASS	-	-	-	TEMPERED, FROSTED, SHOWER GASKE
114.2	MASTER BATH		2'2"	8'0"	1/2"	PULL	GLASS	-	-	-	TEMPERED, FROSTED, SHOWER GASKE
115	MASTER BED		4'6"	9'5"	1 3/4"	POCKET PRIVACY	MDF	PAINT	WOOD	PAINT	SEE SPEC, LARGE PANEL SOLID DOOR
116	GARAGE		3'0"	8'0"	1 3/4"	KEYED ENTRY	MDF	PAINT	WOOD	PAINT	
116.1	GARAGE		9'0"	8'0"	1 3/4"	OVERHEAD	WOOD	PAINT	WOOD	PAINT	
116.2	GARAGE		9'0"	8'0"	1 3/4"	OVERHEAD	WOOD	PAINT	WOOD	PAINT	
116.3	GARAGE		9'0"	8'0"	1 3/4"	OVERHEAD	WOOD	PAINT	WOOD	PAINT	
200	EXERCISE		4'0"	7'0"	1 3/4"	PASSAGE	MDF	PAINT	WOOD	PAINT	
202	CLOSET		3'0"	7'0"	1 3/4"	CLOSET	MDF	PAINT	WOOD	PAINT	
204	FUTURE BATHROOM		2'4"	7'0"	1 3/4"	POCKET PRIVACY	MDF	PAINT	WOOD	PAINT	SEE SPEC, LARGE PANEL SOLID DOOR
205	CLOSET		2'4"	7'0"	1 3/4"	CLOSET	MDF	PAINT	WOOD	PAINT	
206	OFFICE		2'6"	7'0"	1 3/4"	POCKET PRIVACY	MDF	PAINT	WOOD	PAINT	SEE SPEC, LARGE PANEL SOLID DOOR
207	ATTIC		2'6"	7'0"	1 3/4"	PASSAGE	MDF	PAINT	WOOD	PAINT	
208	CLOSET		2'6"	7'0"	1 3/4"	CLOSET	MDF	PAINT	WOOD	PAINT	
211	BATH		2'6"	7'0"	1 3/4"	PRIVACY	MDF	PAINT	WOOD	PAINT	
212	CLOSET		2'6"	7'0"	1 3/4"	CLOSET	MDF	PAINT	WOOD	PAINT	
213	BEDROOM		2'6"	7'0"	1 3/4"	PRIVACY	MDF	PAINT	WOOD	PAINT	
214	BATH		2'6"	7'0"	1 3/4"	PRIVACY	MDF	PAINT	WOOD	PAINT	
214.1	BATH		2'2"	8'0"	1/2"	PULL	GLASS	-	-	-	TEMPERED, FROSTED, SHOWER GASKE
215	CLOSET		2'6"	7'0"	1 3/4"	CLOSET	MDF	PAINT	WOOD	PAINT	
216	BEDROOM		2'6"	7'0"	1 3/4"	PRIVACY	MDF	PAINT	WOOD	PAINT	

NOTES:
 1. ALL INTERIOR DOORS TO BE IHS DOOR COMPANY 'STILECHOICE' MDF DOOR, PRIMED FOR PAINT.
 2. PROVIDE SQUARE BUTT HINGES, TYPICAL.
 3. DO NOT PREDRILL FOR HARDWARE, UNTIL HARDWARE SPEC IS APPROVED BY OWNER.
 4. INTERIOR GARAGE DOOR TO BE FIRE-RATED, INCLUDING FRAME; SELF-LATCHING, & SELF-CLOSING.
 5. ALL DOORS TO BE KEYLESS IN DIRECTION OF EGRESS

DRAWING SYMBOL LEGEND

- TYP TYPICAL
- EQ EQUAL
- SIM SIMILAR
- CL CENTERLINE
- U.N.O. UNLESS NOTED OTHERWISE
- V.I.F. VERIFY IN FIELD
- N.I.C. NOT IN CONTRACT
- T.O. SUBFLOOR +100'-0"
- ELEVATION MARKER FOR FLOOR HEIGHTS
- 1 A4.1 EXTERIOR ELEVATION OR SECTION MARKER
- 2 A6.1 4 INTERIOR ELEVATION MARKER
- 3 DOOR TAG
- 100 DOOR TAG
- SMOKE / CO DETECTOR
- F.D. FLOOR DRAIN

DO NOT SCALE DRAWINGS.
 ALL DIMENSIONS ARE TO FACE OF GYP. BD. SURFACES, UNLESS OTHERWISE NOTED.
 ALL DIMENSIONS (INCLUDING FINISH & SUBFLOOR HEIGHTS) TO BE FIELD VERIFIED.
 ANY DISCREPANCIES FOUND BY THE CONTRACTOR IN DIMENSIONS AND/OR DETAILS ON THE DRAWINGS TO BE REPORTED TO THE ARCHITECT

Grand Island Residence
 E. River Road
 Grand Island, NY

**NOT FOR CONSTRUCTION
 PRICING SET ONLY**

Project Number: 2022-0034

bba ARCHITECTS

1010 SOUTH WABASH
 CHICAGO, ILLINOIS 60605
 bbaworld.com 312.663.0222

Consultant:


Sheet Title:

First Floor Plan

Project No.	Issued For:	Date
Drawn By: MH/JH/NM	Review	04.08.22
Checked By: GB	Pricing	04.13.22
Scale: AS NOTED	Drive Permit	09.23.22
	Pricing Set	10.28.22
	Rev Pricing	01.20.23

Sheet Number

A2.1

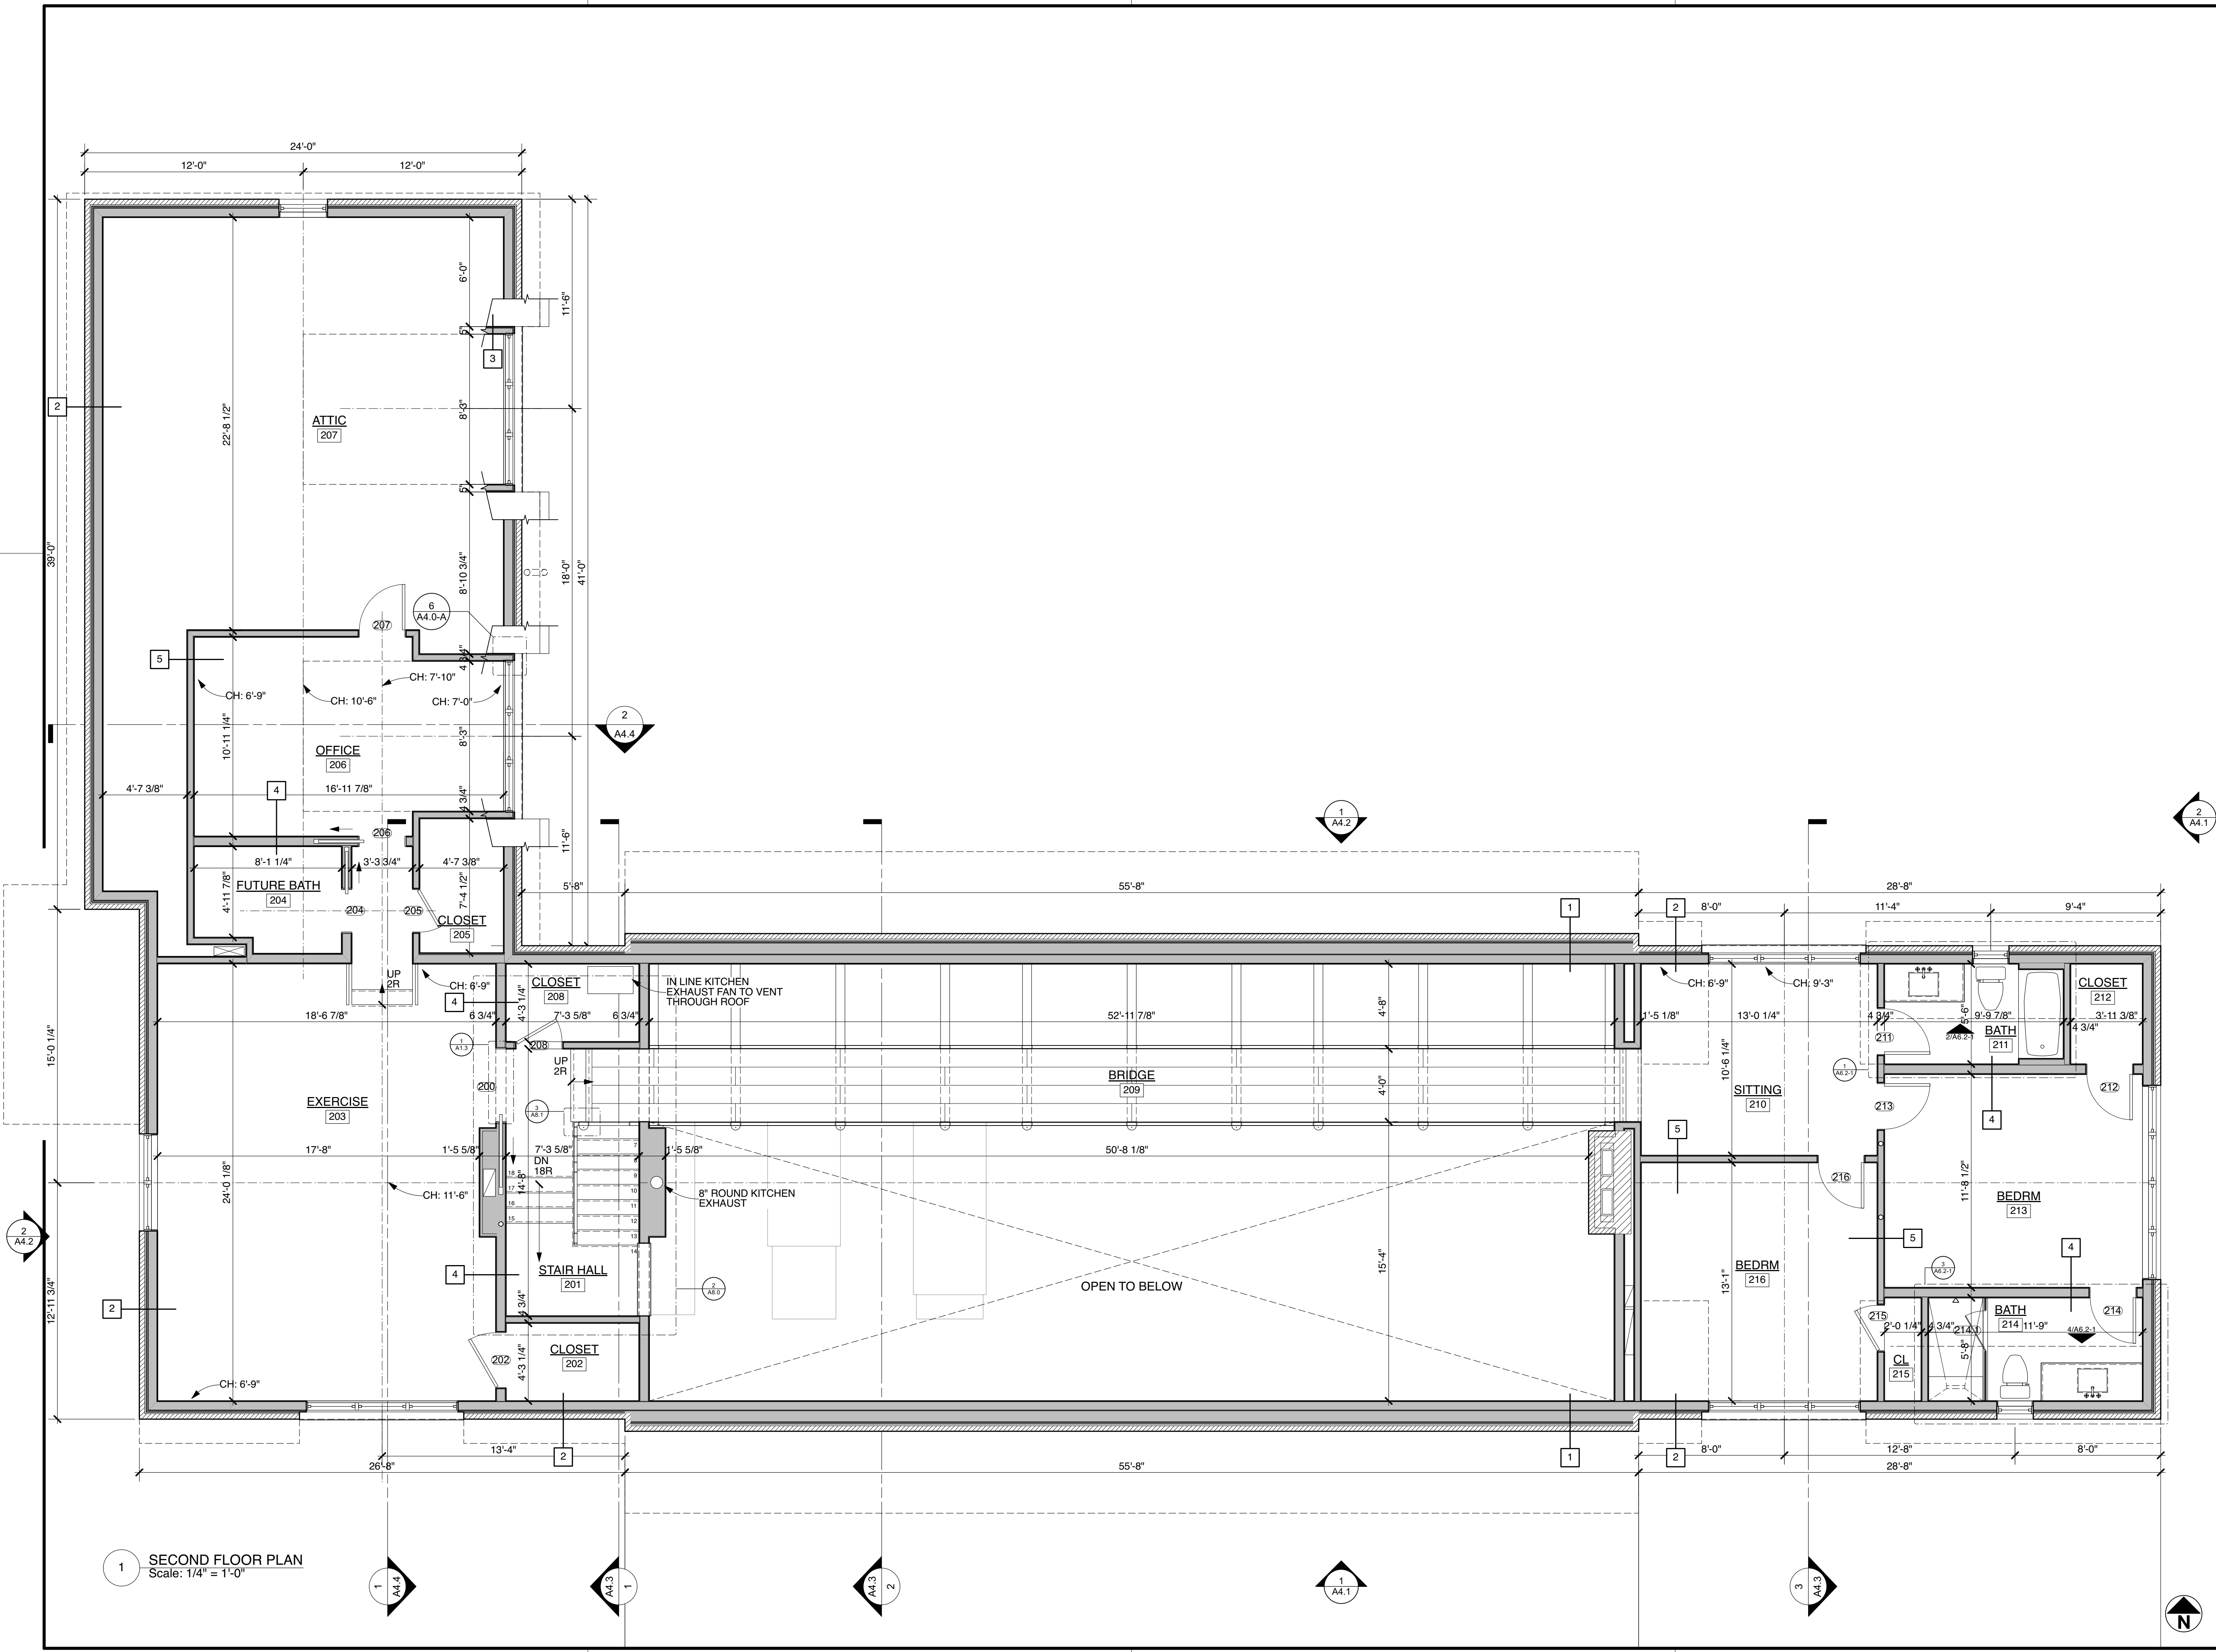

1 SECOND FLOOR PLAN
Scale: 1/4" = 1'-0"

DRAWING SYMBOL LEGEND

TYP	TYPICAL
EQ	EQUAL
SIM	SIMILAR
CL	CENTERLINE
U.N.O.	UNLESS NOTED OTHERWISE
V.I.F.	VERIFY IN FIELD
N.I.C.	NOT IN CONTRACT
⊕	T.O. SUBFLOOR +100'-0"
⊕	ELEVATION MARKER FOR FLOOR HEIGHTS
1	EXTERIOR ELEVATION OR SECTION MARKER
2	DETAIL MARKER
4	INTERIOR ELEVATION MARKER
100	DOOR TAG
⊙	SMOKE / CO DETECTOR
⊙	FLOOR DRAIN

DO NOT SCALE DRAWINGS.
ALL DIMENSIONS ARE TO FACE OF GYP. BD. SURFACES, UNLESS OTHERWISE NOTED.
ALL DIMENSIONS (INCLUDING FINISH & SUBFLOOR HEIGHTS) TO BE FIELD VERIFIED.
ANY DISCREPANCIES FOUND BY THE CONTRACTOR IN DIMENSIONS AND/OR DETAILS ON THE DRAWINGS TO BE REPORTED TO THE ARCHITECT.

Grand Island Residence
E. River Road
Grand Island, NY

**NOT FOR CONSTRUCTION
PRICING SET ONLY**

Project Number: 2022-0034

bba ARCHITECTS

1010 SOUTH WABASH
CHICAGO, ILLINOIS 60605

bbaworld.com 312.663.0222

Consultant:

Sheet Title:

Second Floor Plan

Project No.	Issued For:	Date
Drawn By: MH/JH/NM	Review	04.08.22
Checked By: GB	Pricing	04.13.22
Scale: AS NOTED	Drive Permit	09.23.22
	Pricing Set	10.28.22
	Rev Pricing	01.20.23

Sheet Number

A2.2