


All Rights Reserved. Reuse of these documents without the expressed written permission of Carmina Wood Morris, DPC is prohibited. WARNING: It is a violation of article 145 of the New York State Education Law for any individual to reproduce, copy, distribute, sell, lease, rent, loan, or otherwise disseminate these documents without the express written permission of Carmina Wood Morris, DPC. P, E, or L.L.S. shall affix his or her seal, signature, the date the revision was made, and a specific description of the alteration.

© Carmina Wood Morris DPC

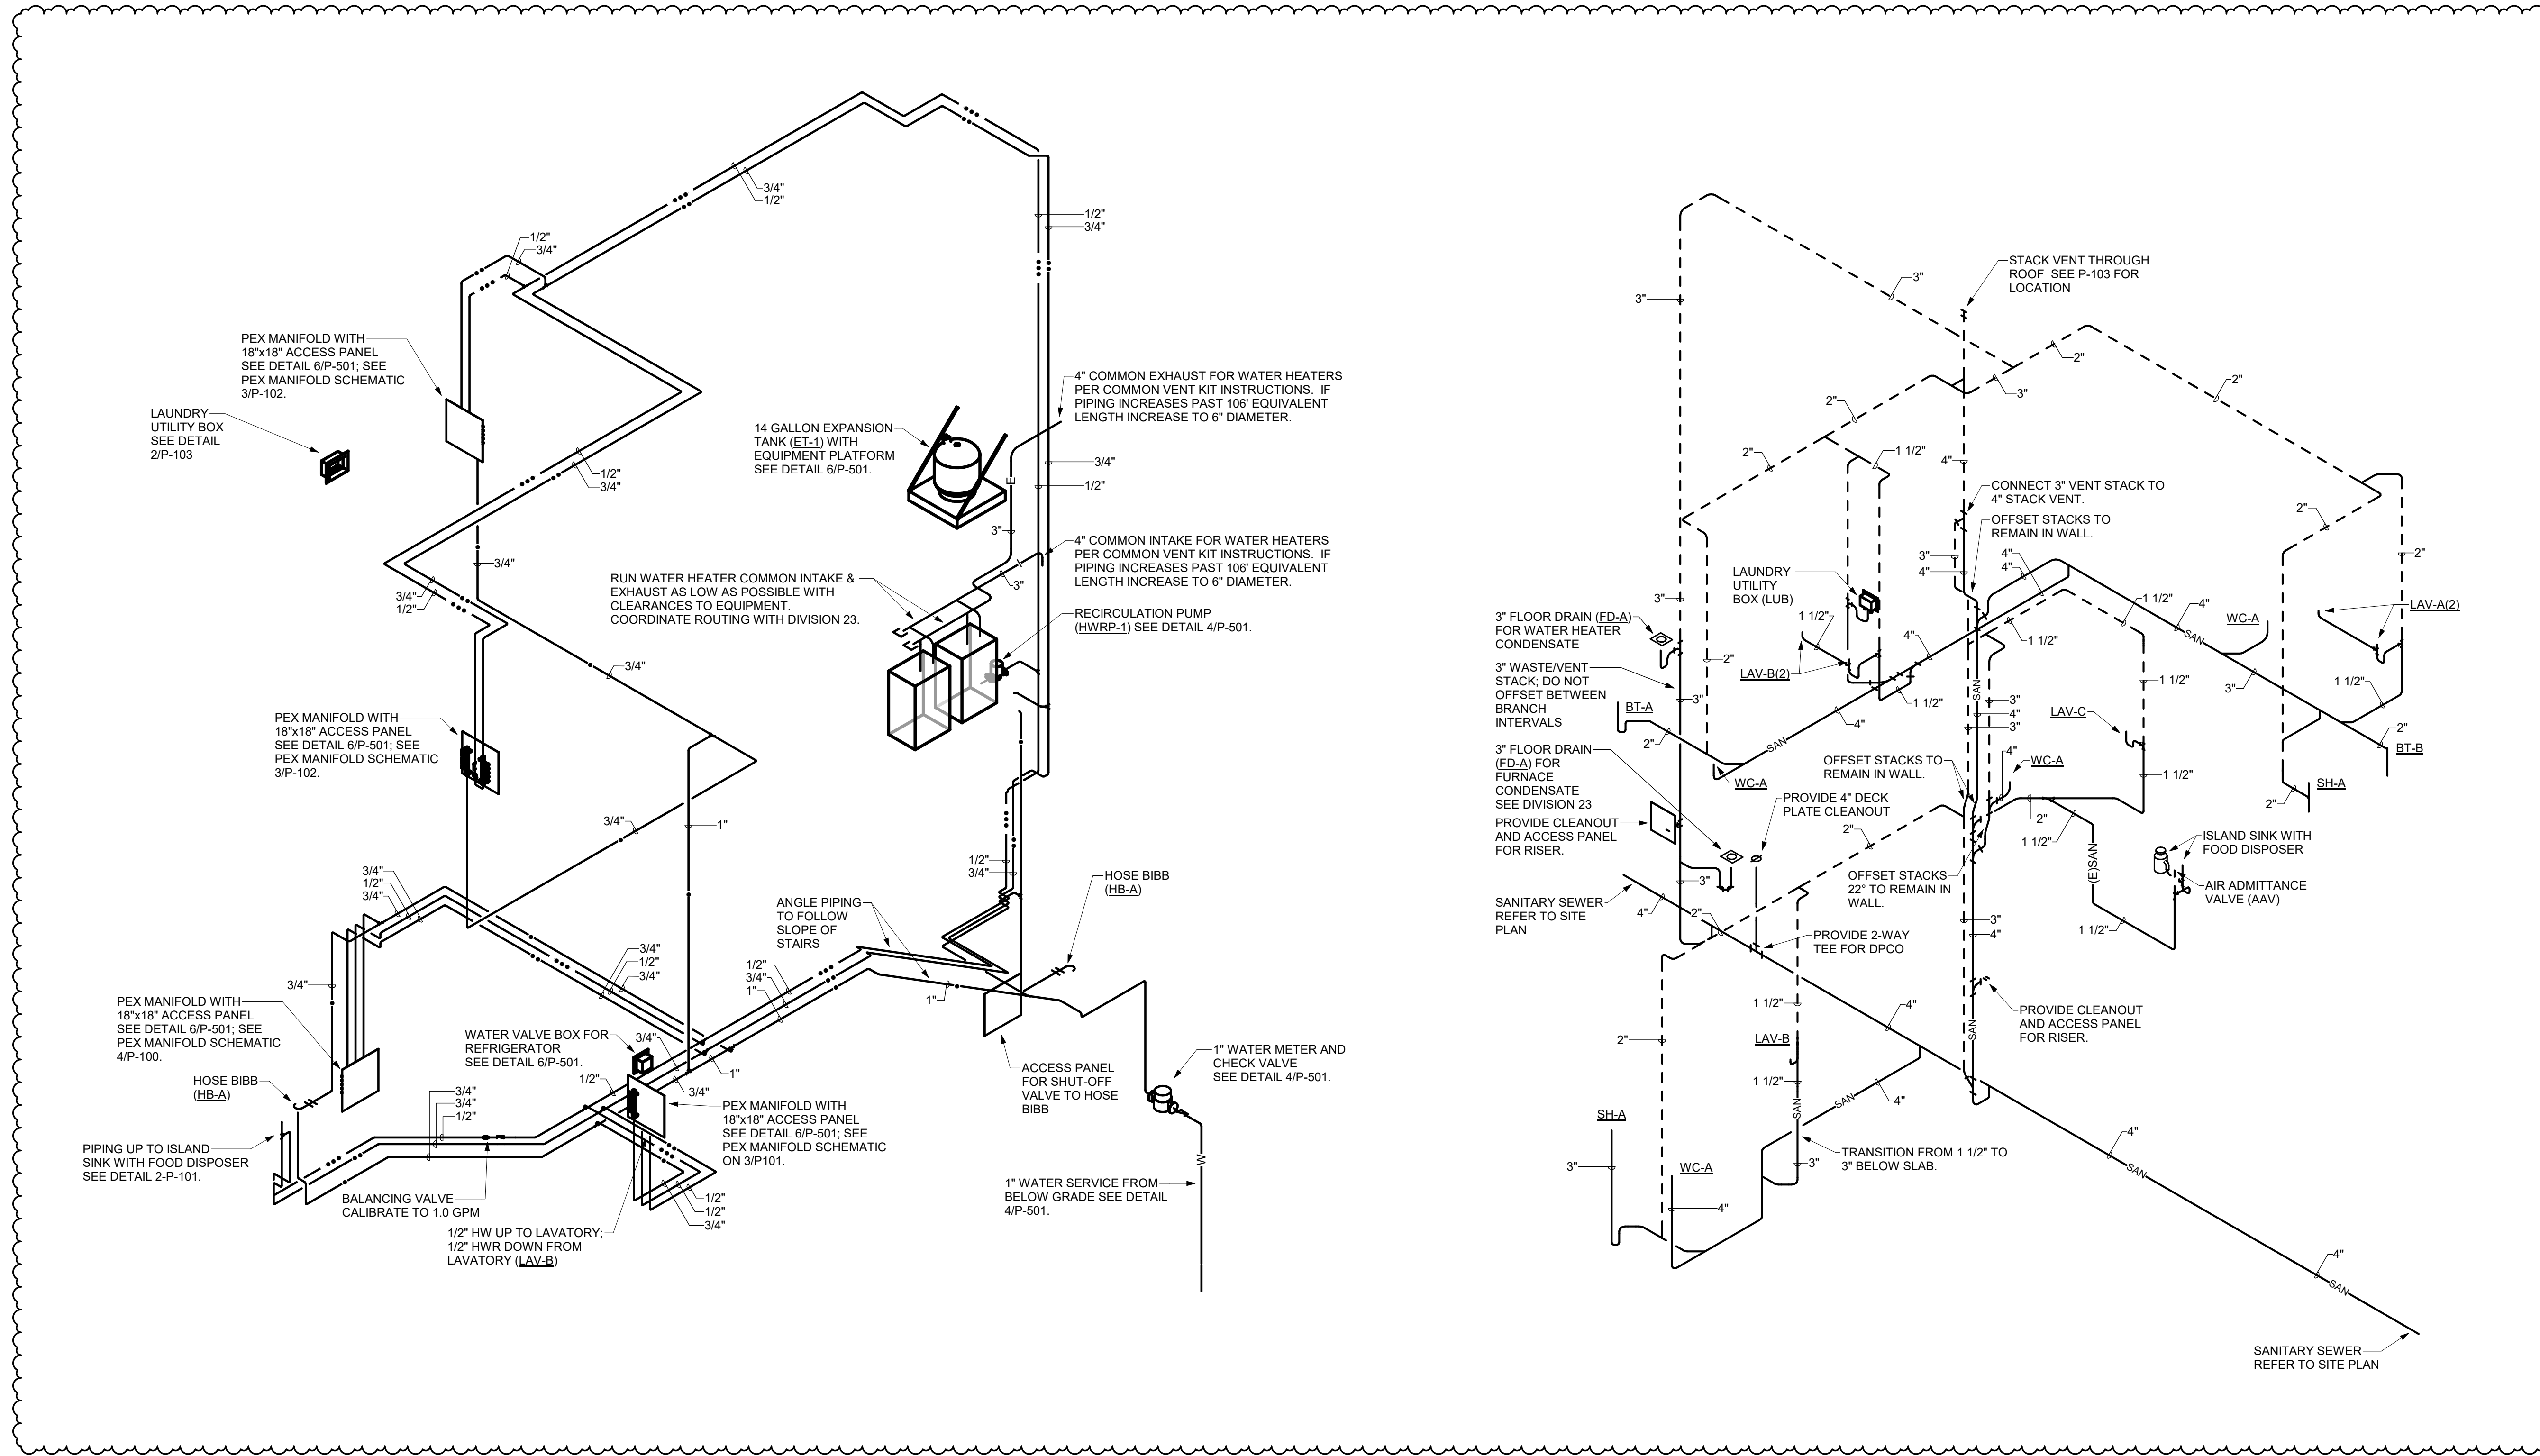

2
P-701

DOMESTIC WATER RISER DIAGRAM - PLUMBING

SOME UNITS ARE OPPOSITE HAND

1
P-701

SANITARY & VENT RISER DIAGRAM - PLUMBING

SOME UNITS ARE OPPOSITE HAND

PROFESSIONAL SEAL

REVISIONS:	No.	Description	Date
	1	Addendum 1	02/08/19

PROJECT NAME:
 New Construction:
The West End
 240-260 Lakefront Blvd
 Buffalo Ny, 14202

Issued for Permit: 01/12/19
 Drawn By: DMS2
 Checked By: RKS

DRAWING NAME:
 Riser Diagrams -
 Plumbing

DRAWING NO.:
P-701

Project No: 18.122