


FL-1 - Engineered Hardwood
T-1 - Floor Tile, 24x24
T-2 - Floor Tile, 12x24
ST-1 - Stairs to match engineered hardwood

T-3 - Shower Floor, 2x2
T-4 - Shower Walls, TBD
12x24 or Subway Tile

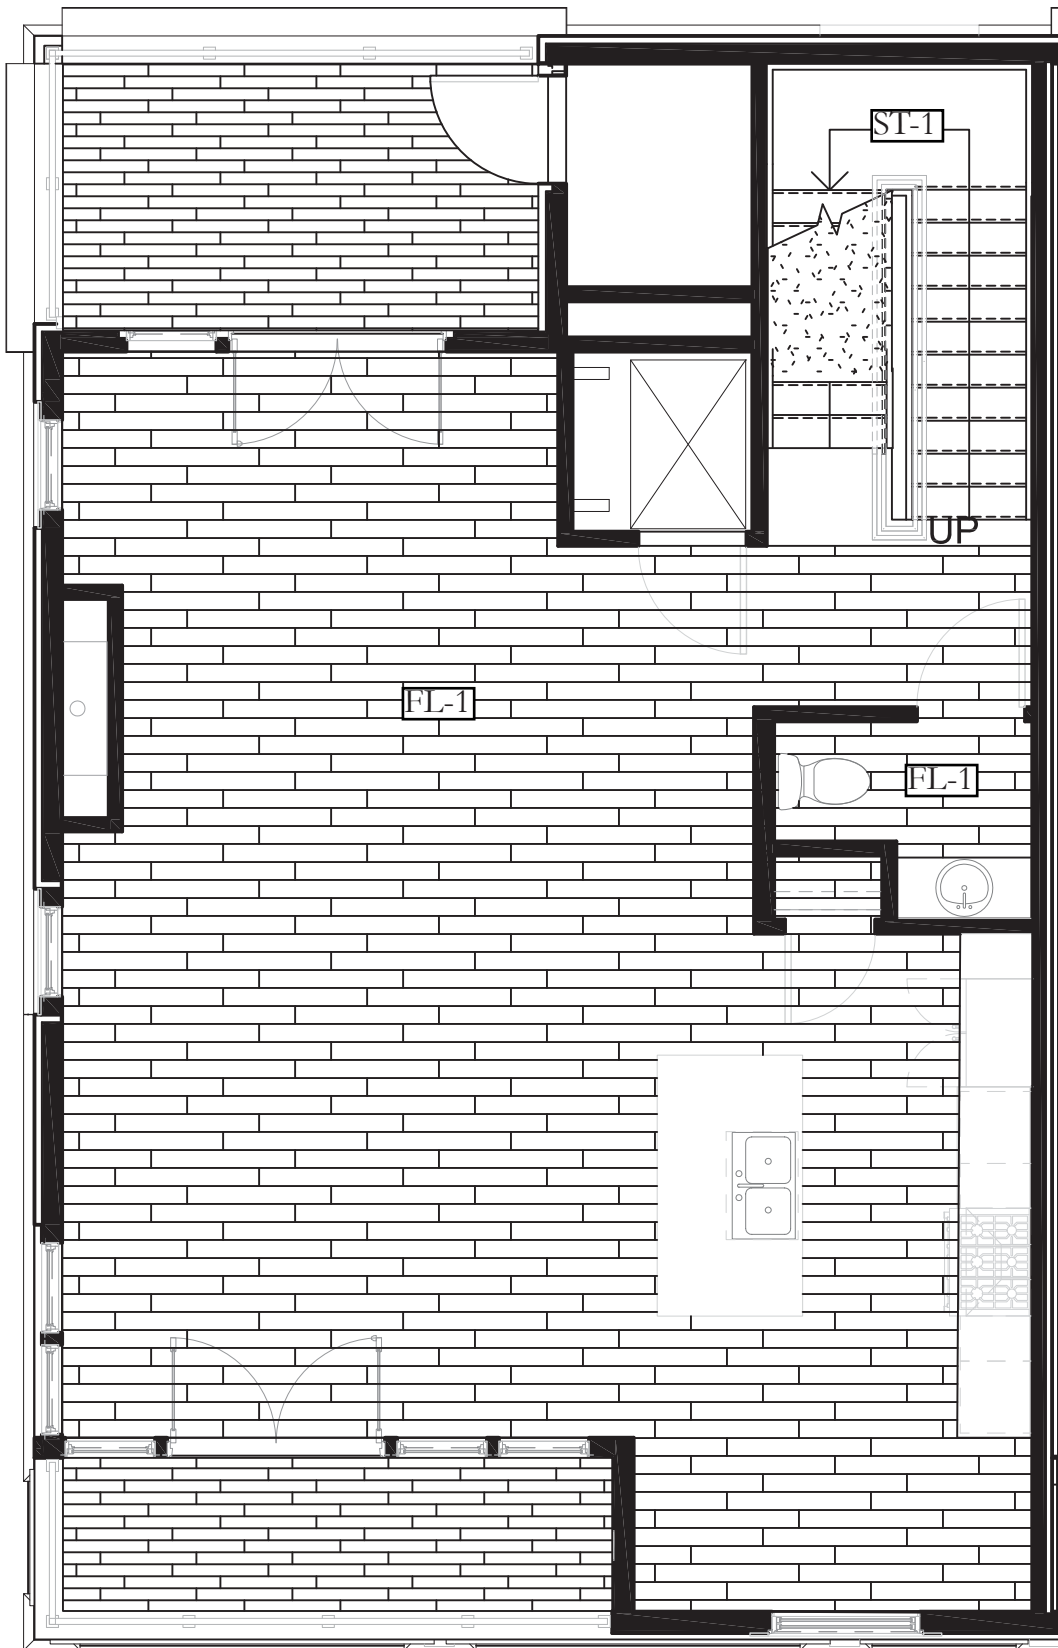

FL-1 - Engineered Hardwood

T-1 - Floor Tile, 24x24


T-2 - Floor Tile, 12x24

ST-1 - Stairs to match engineered hardwood

T-3 - Shower Floor, 2x2

T-4 - Shower Walls, TBD

12x24 or Subway Tile

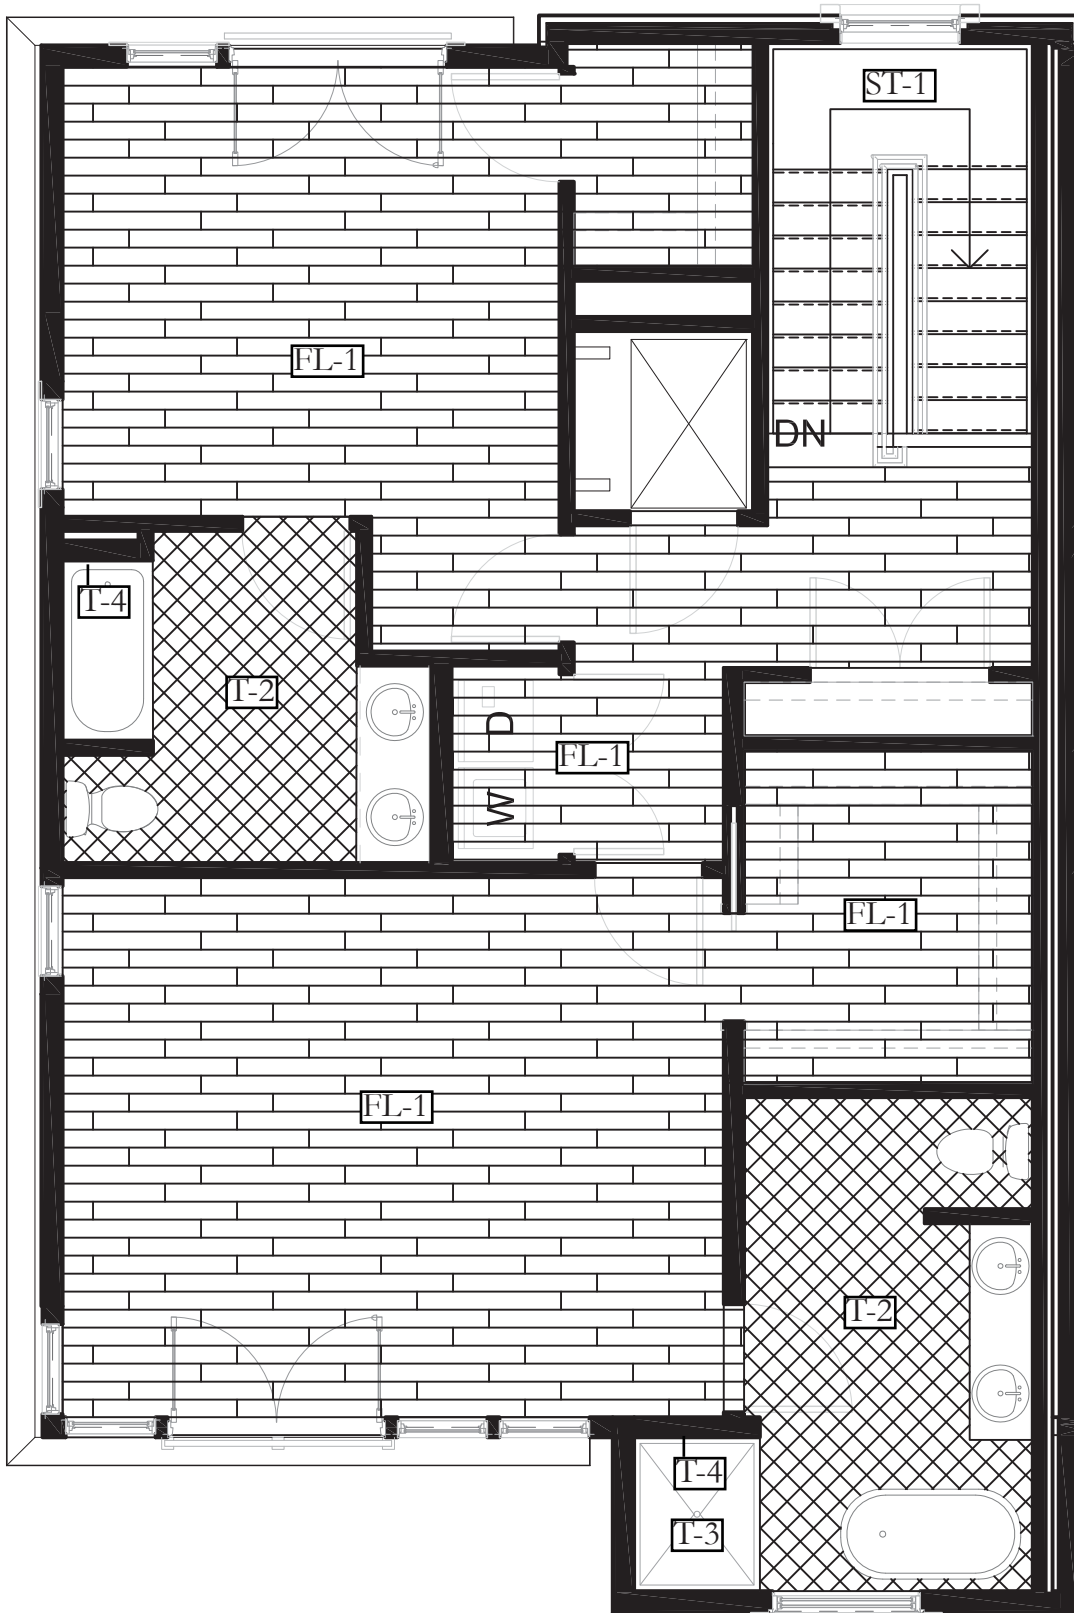

FL-1 - Engineered Hardwood
T-1 - Floor Tile, 24x24
T-2 - Floor Tile, 12x24
ST-1 - Stairs to match engineered hardwood

T-3 - Shower Floor, 2x2
T-4 - Shower Walls, TBD
12x24 or Subway Tile