


West End - Kitchen Elevation

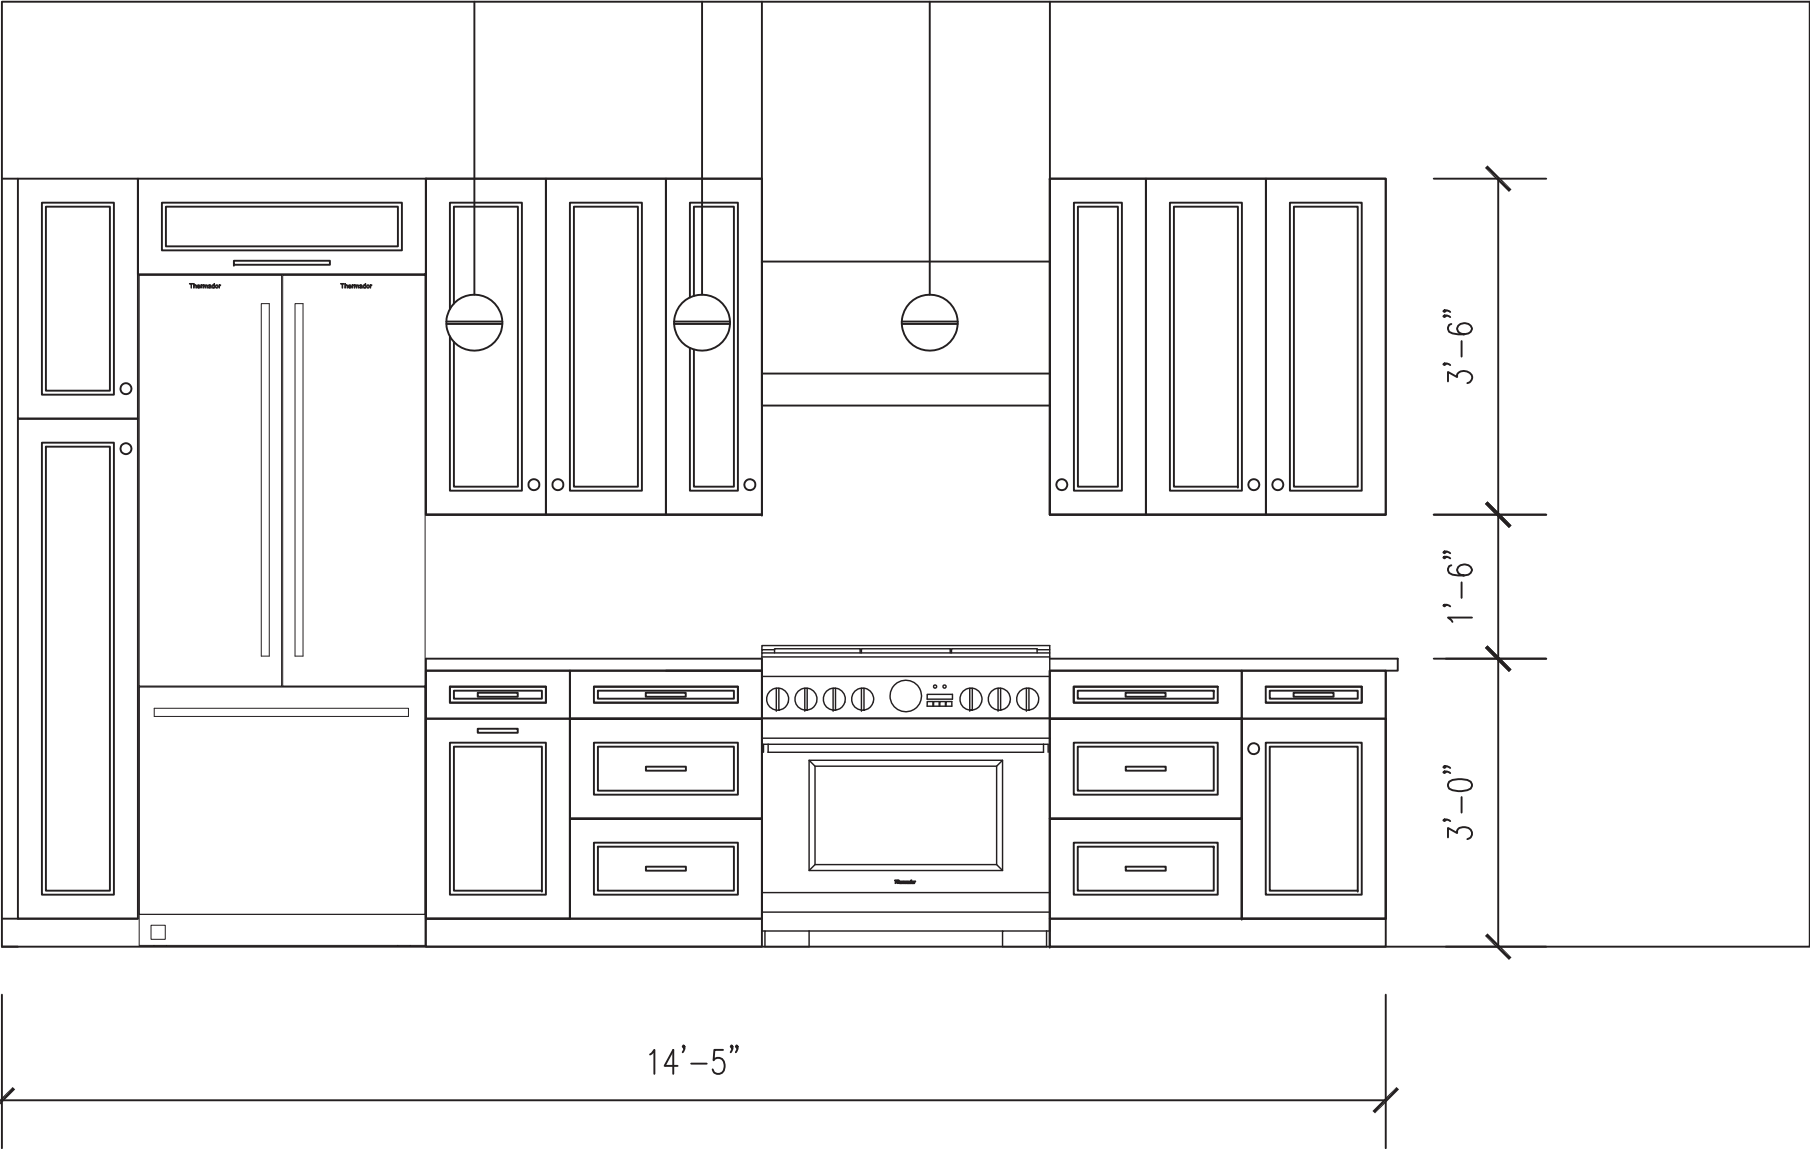


Scale: 1/2" = 1'-0"


2/10/19

West End - Kitchen Island Elevations


Back:

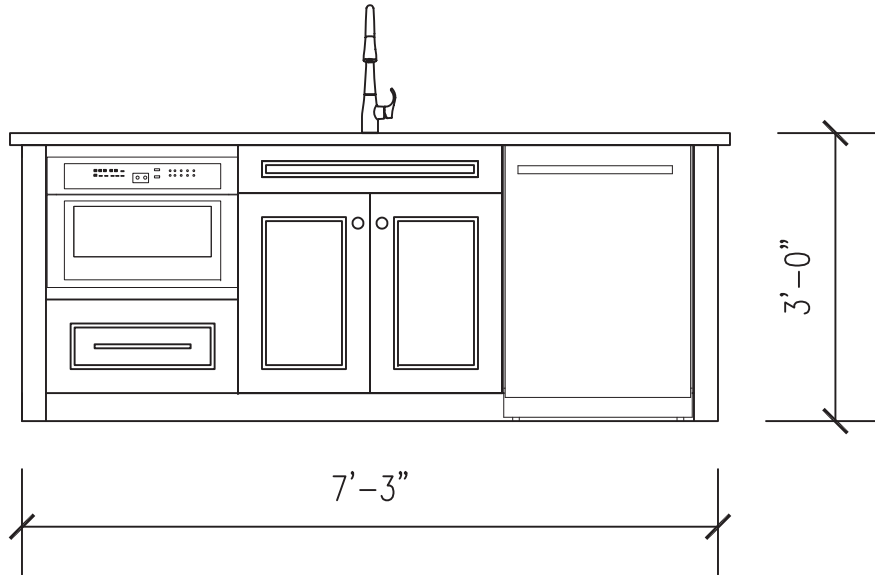


Front:

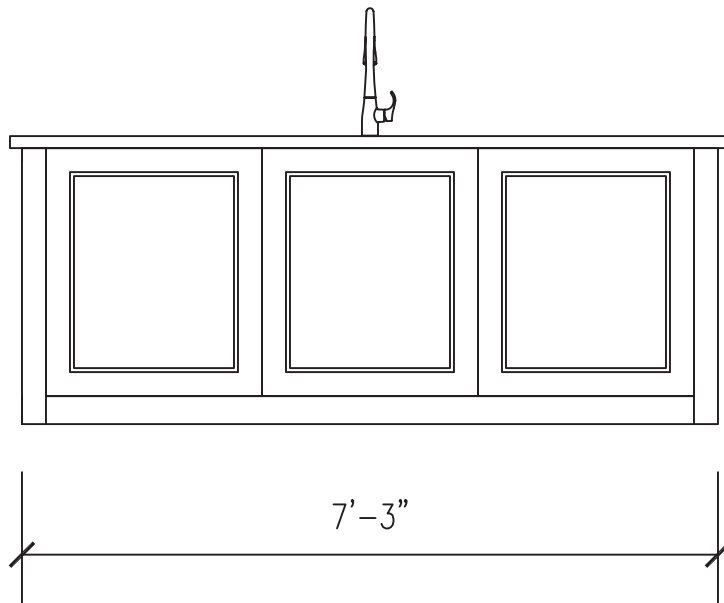

Side:

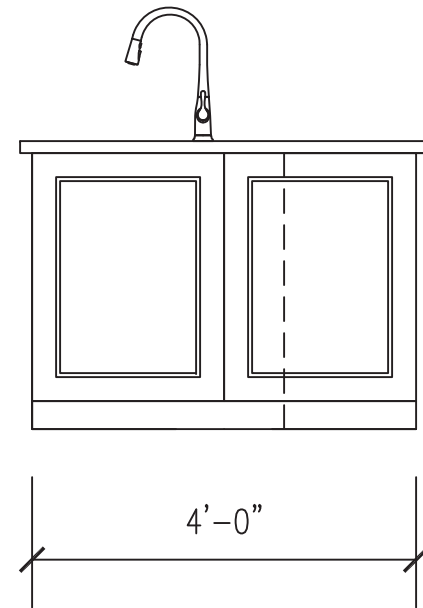


West End - Bath 1 Elevation

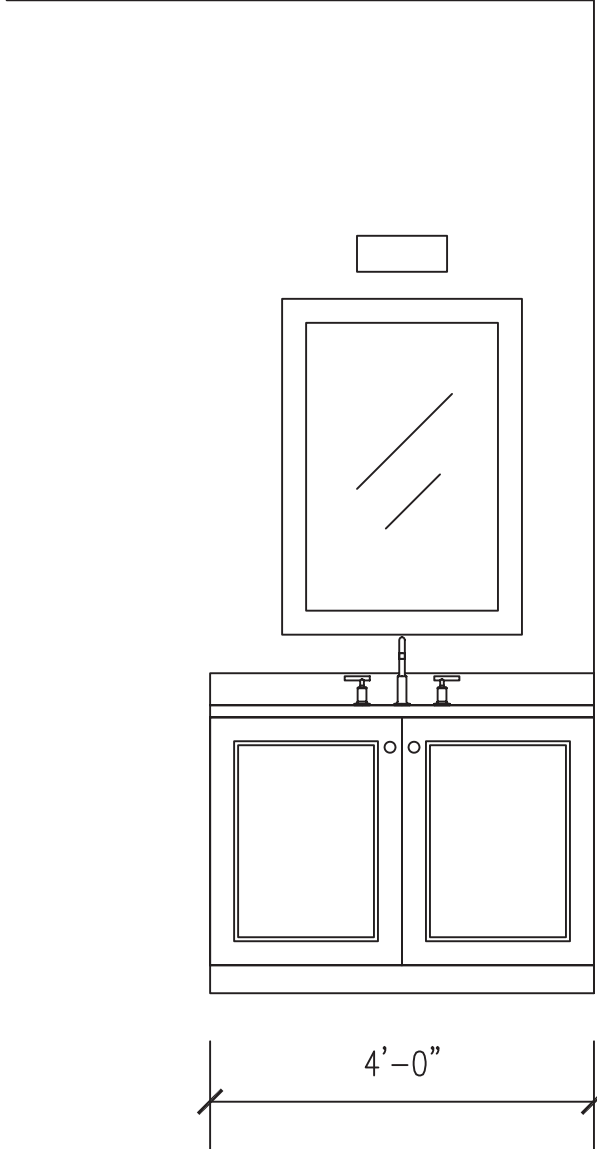


3'-0"

4'-0"

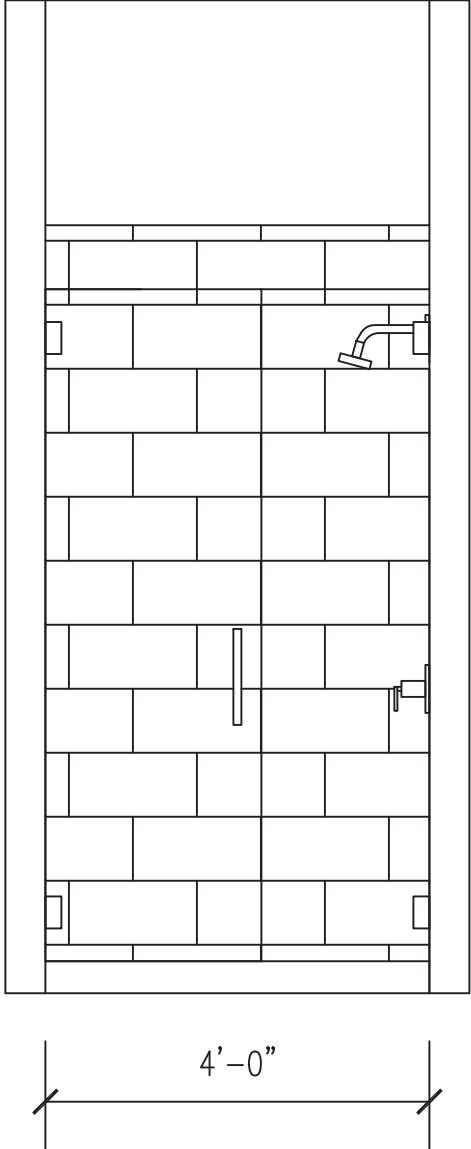



4'-0"

West End - Bath 201 Elevation

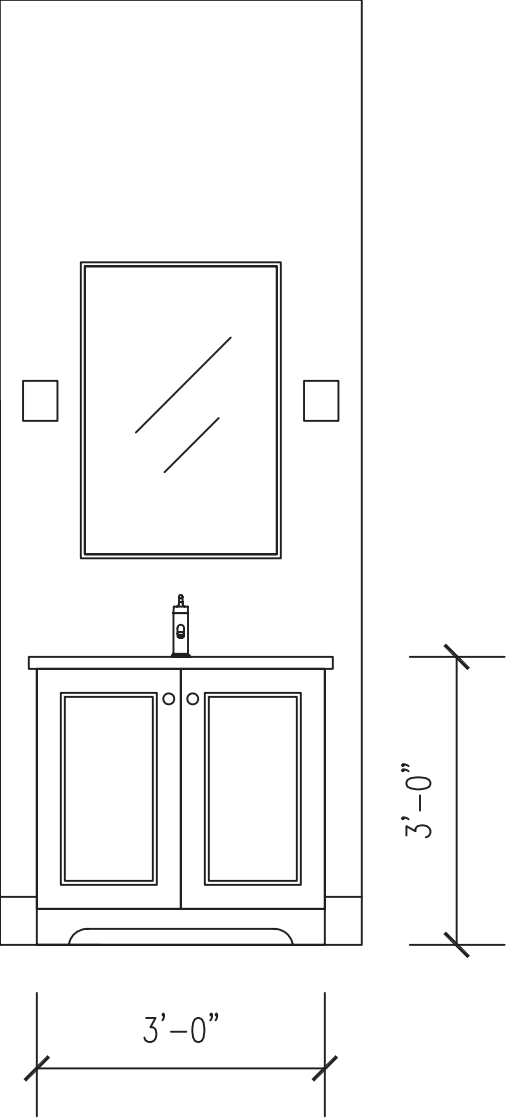

Free standing vanity cabinet with two sconces



West End - Bath 2 Elevation

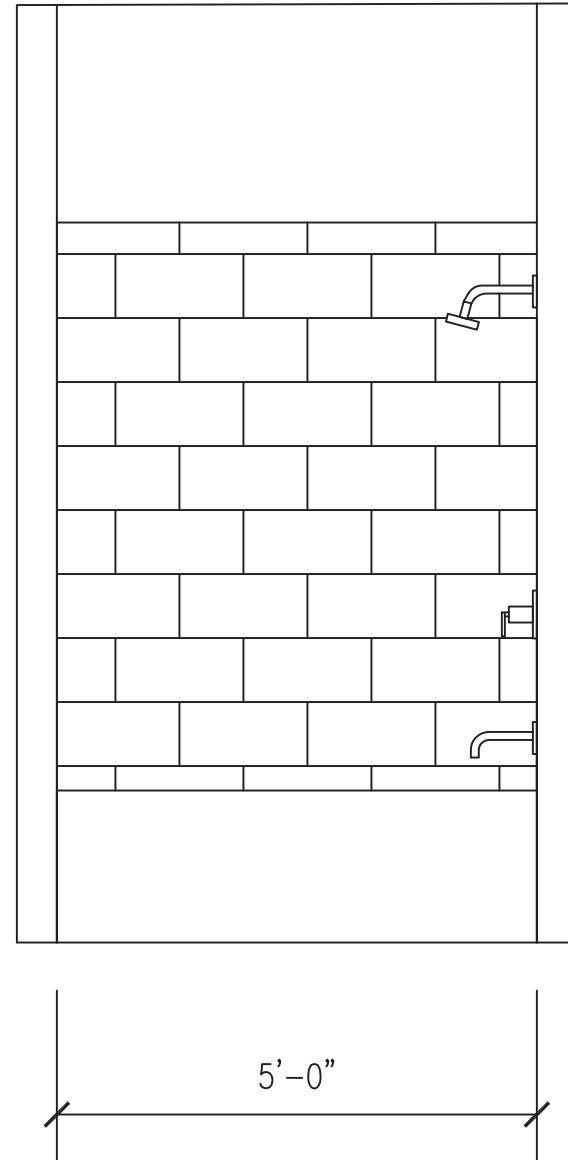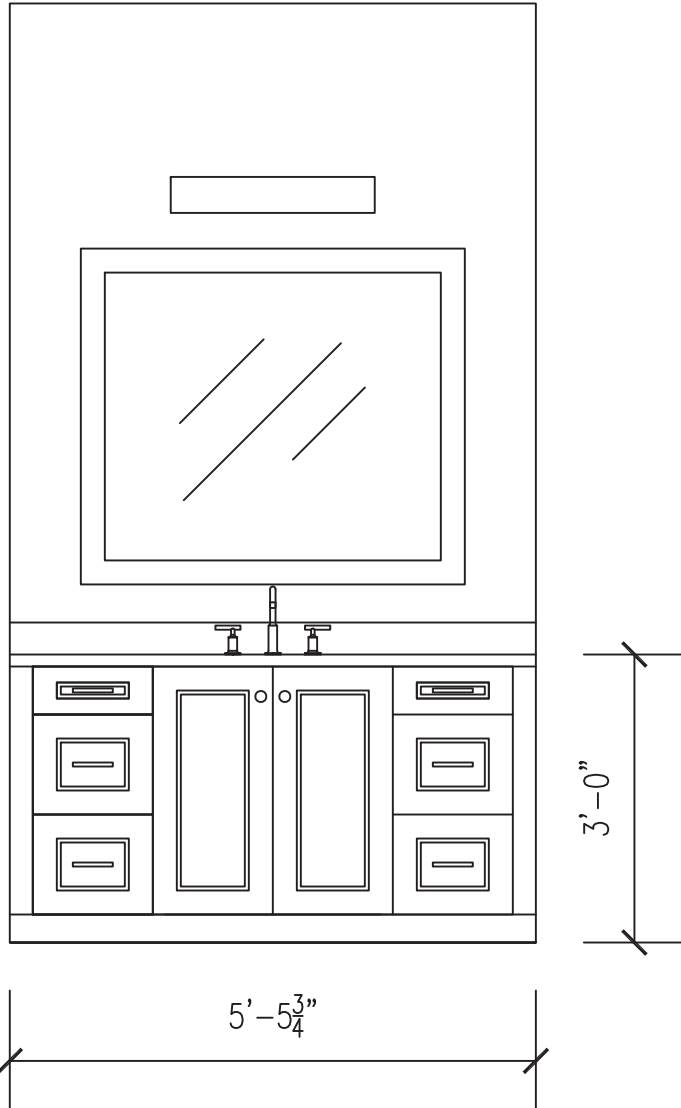

Scale: 1/2" = 1'-0"

2/10/19

West End - Master Bath Elevation

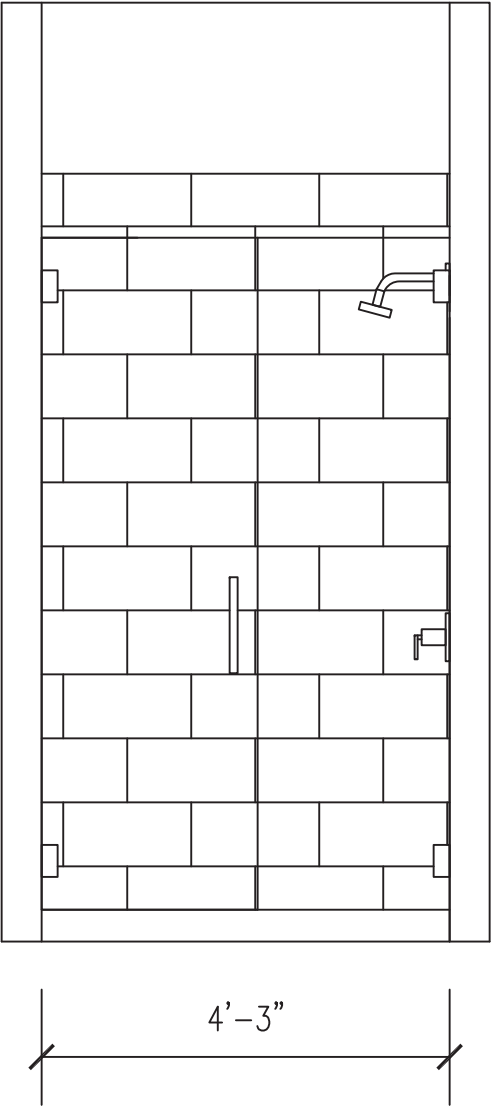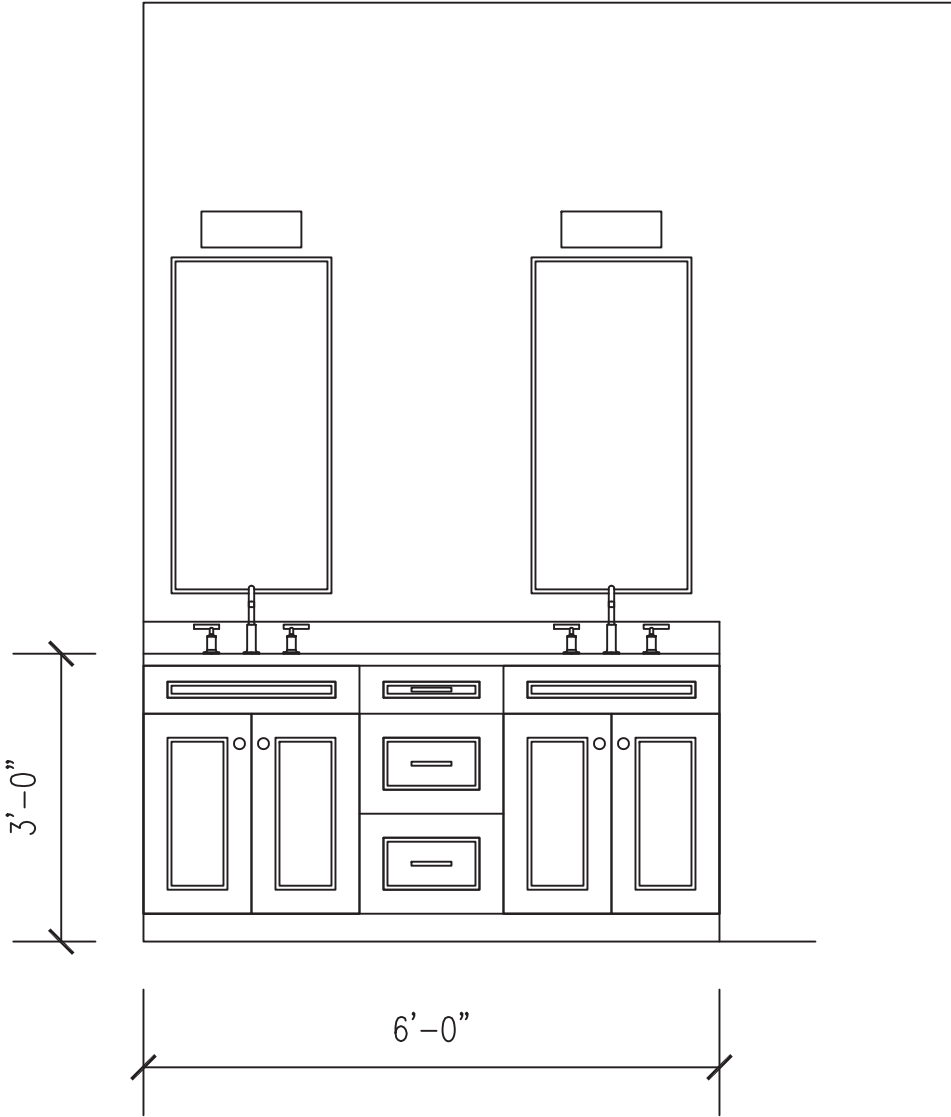

Scale: 1/2" = 1'-0"