
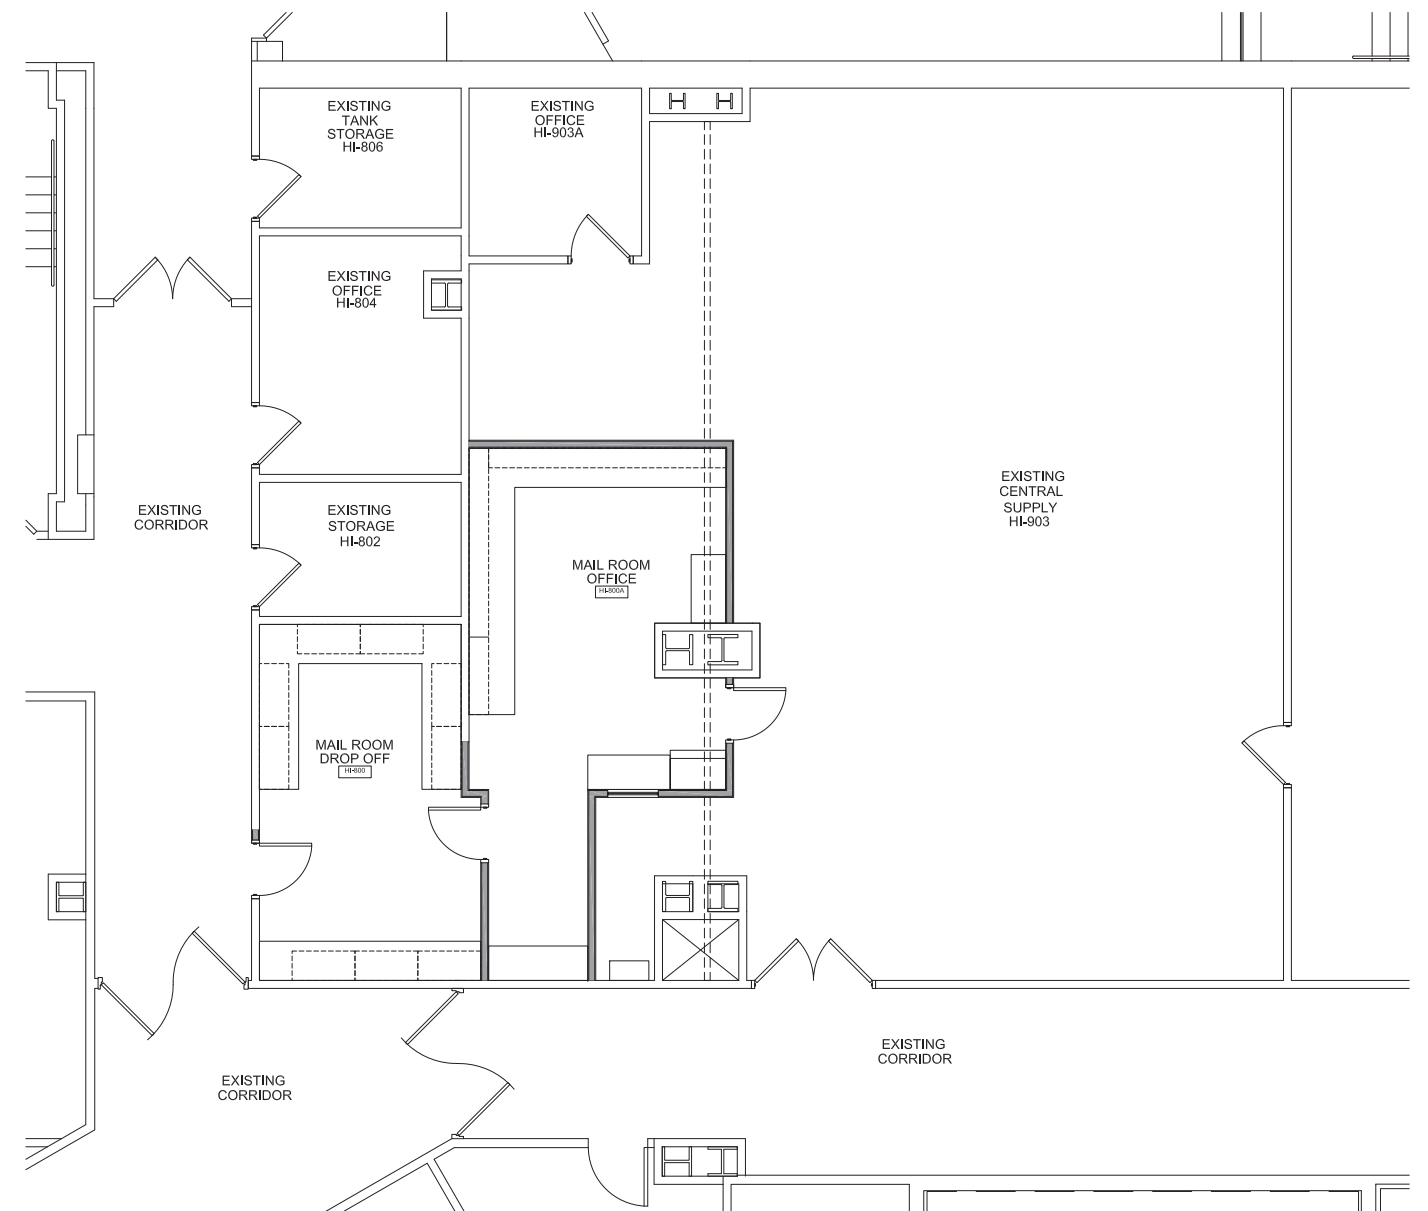




MAIL ROOM

INFECTION CONTROL PHASE 1

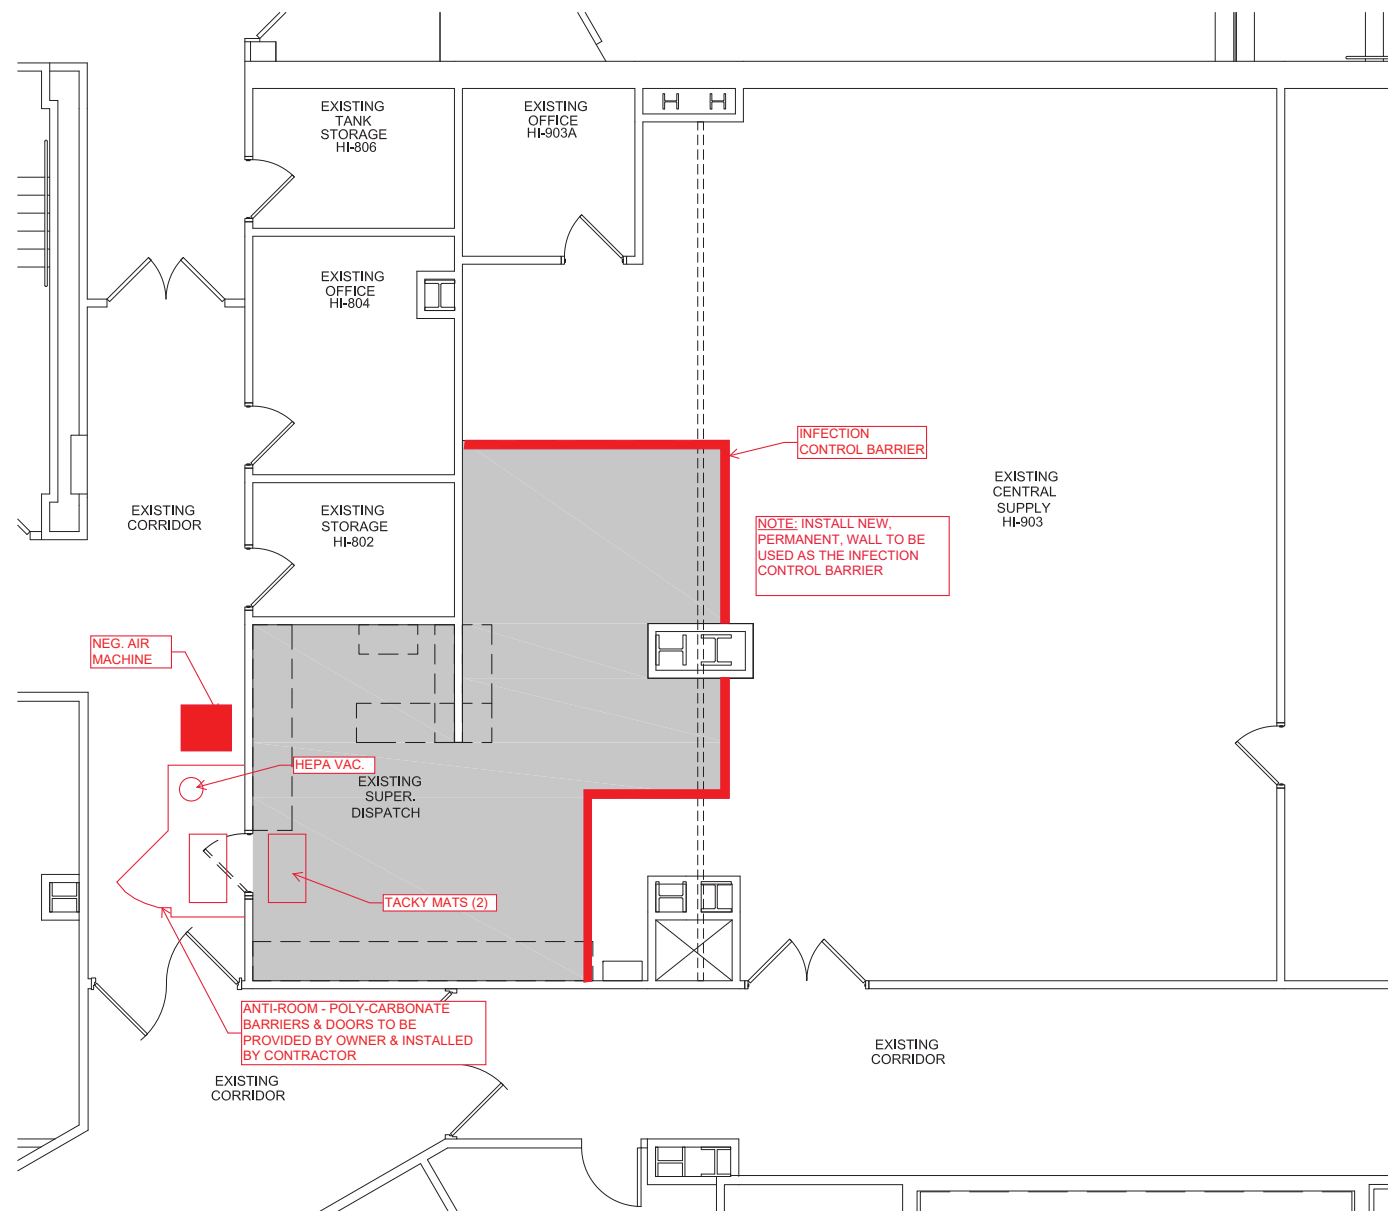


RESOURCE CENTER

INFECTION CONTROL PHASE 2A - RELOCATE DISHWASHER

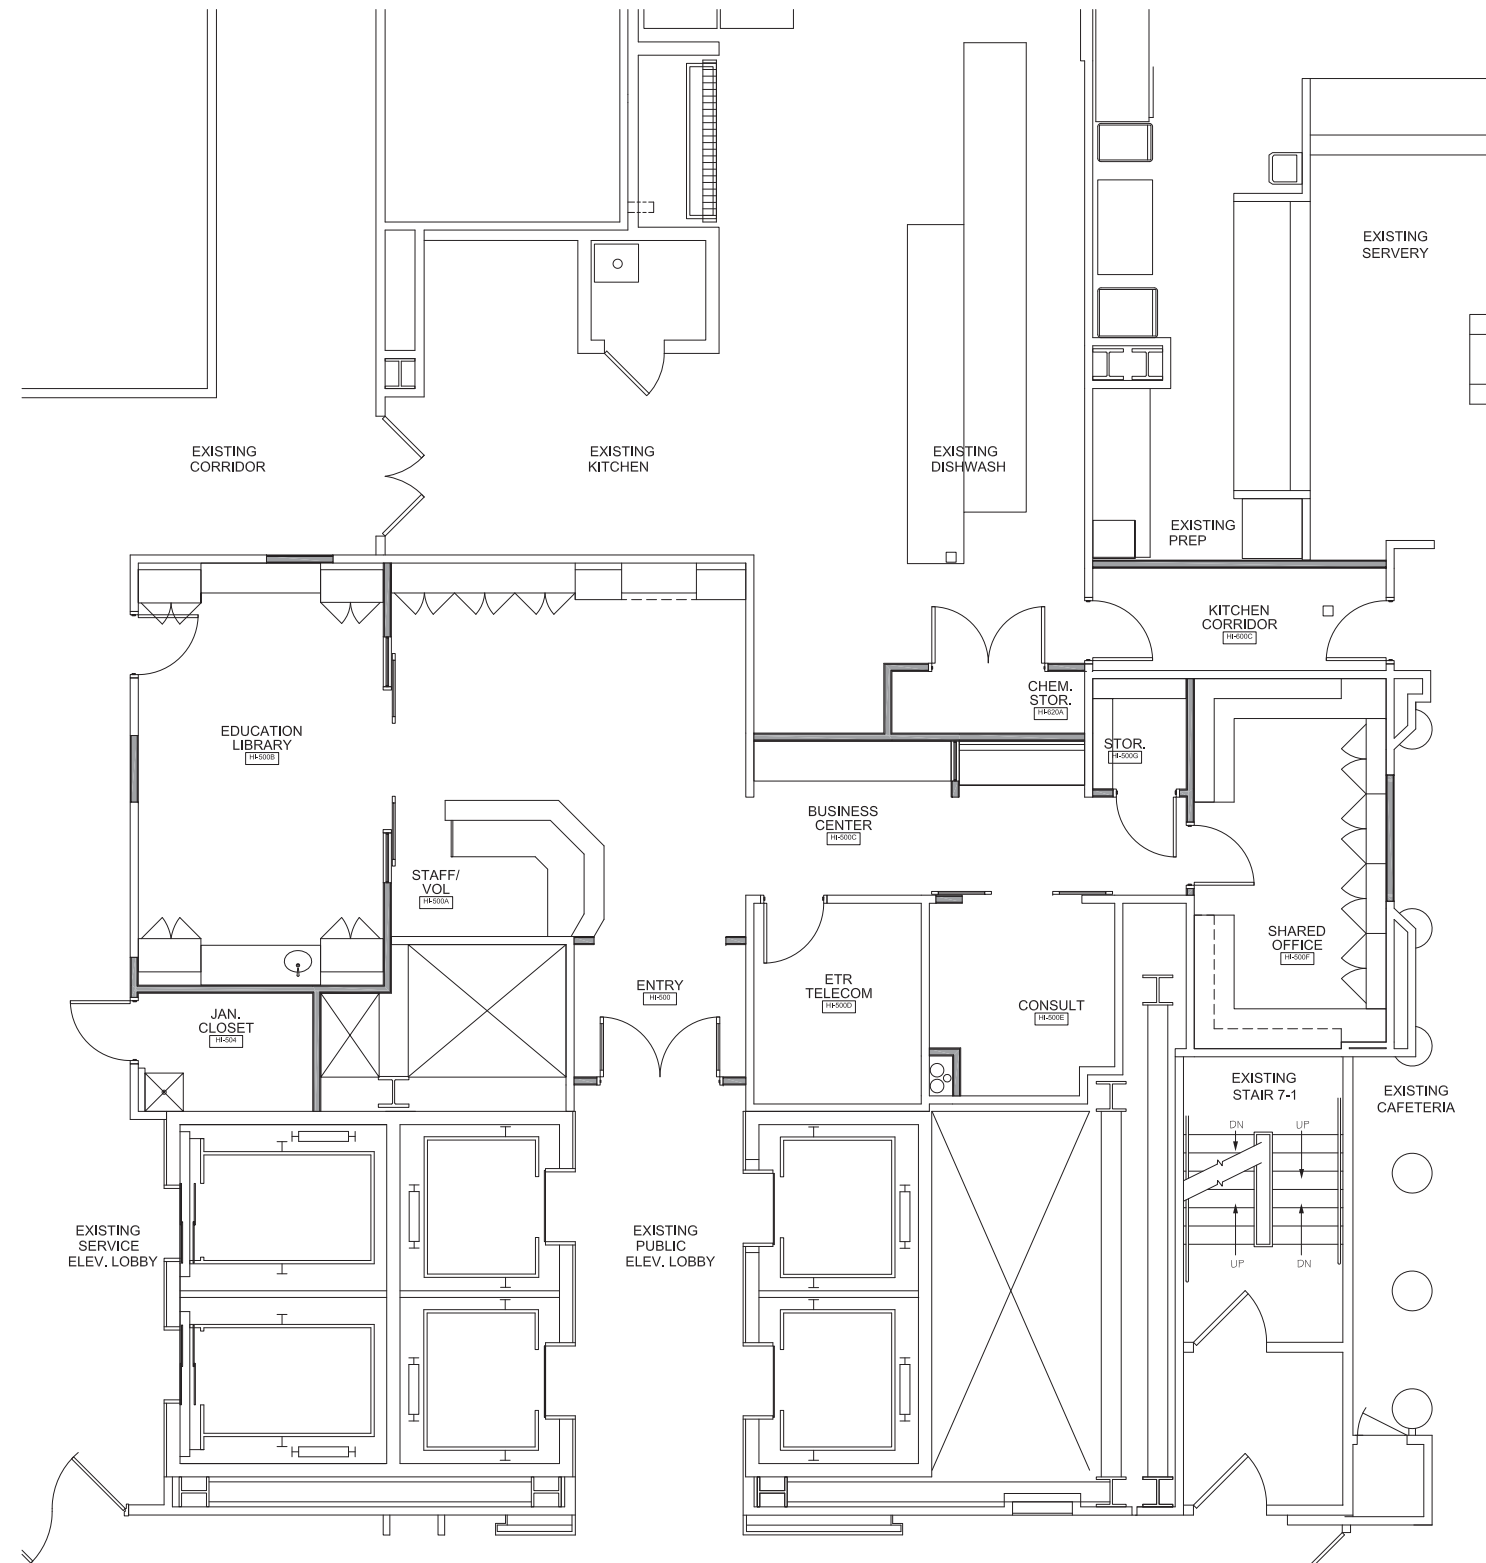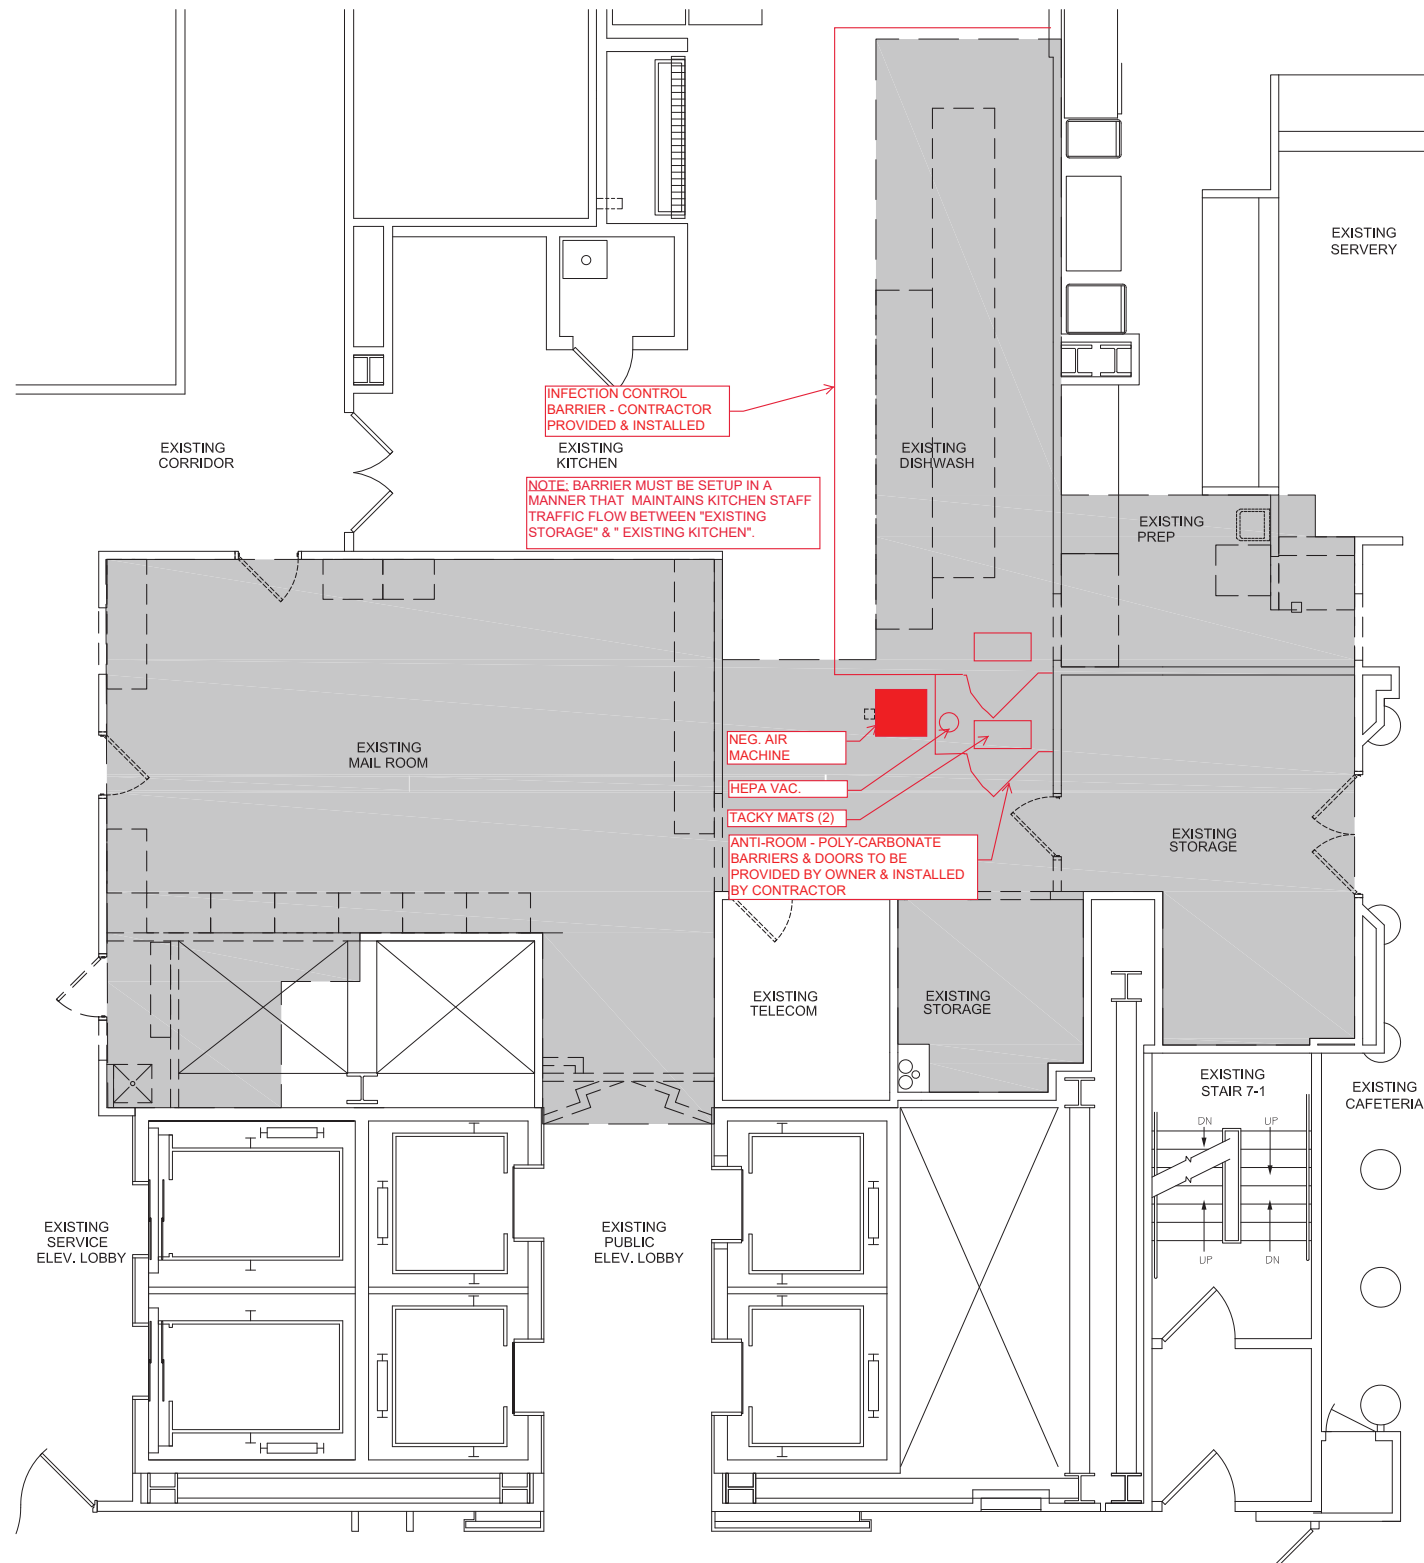


RESOURCE CENTER

INFECTION CONTROL PHASE 2B - CONSTRUCT "KITCHEN CORRIDOR H1-600C"

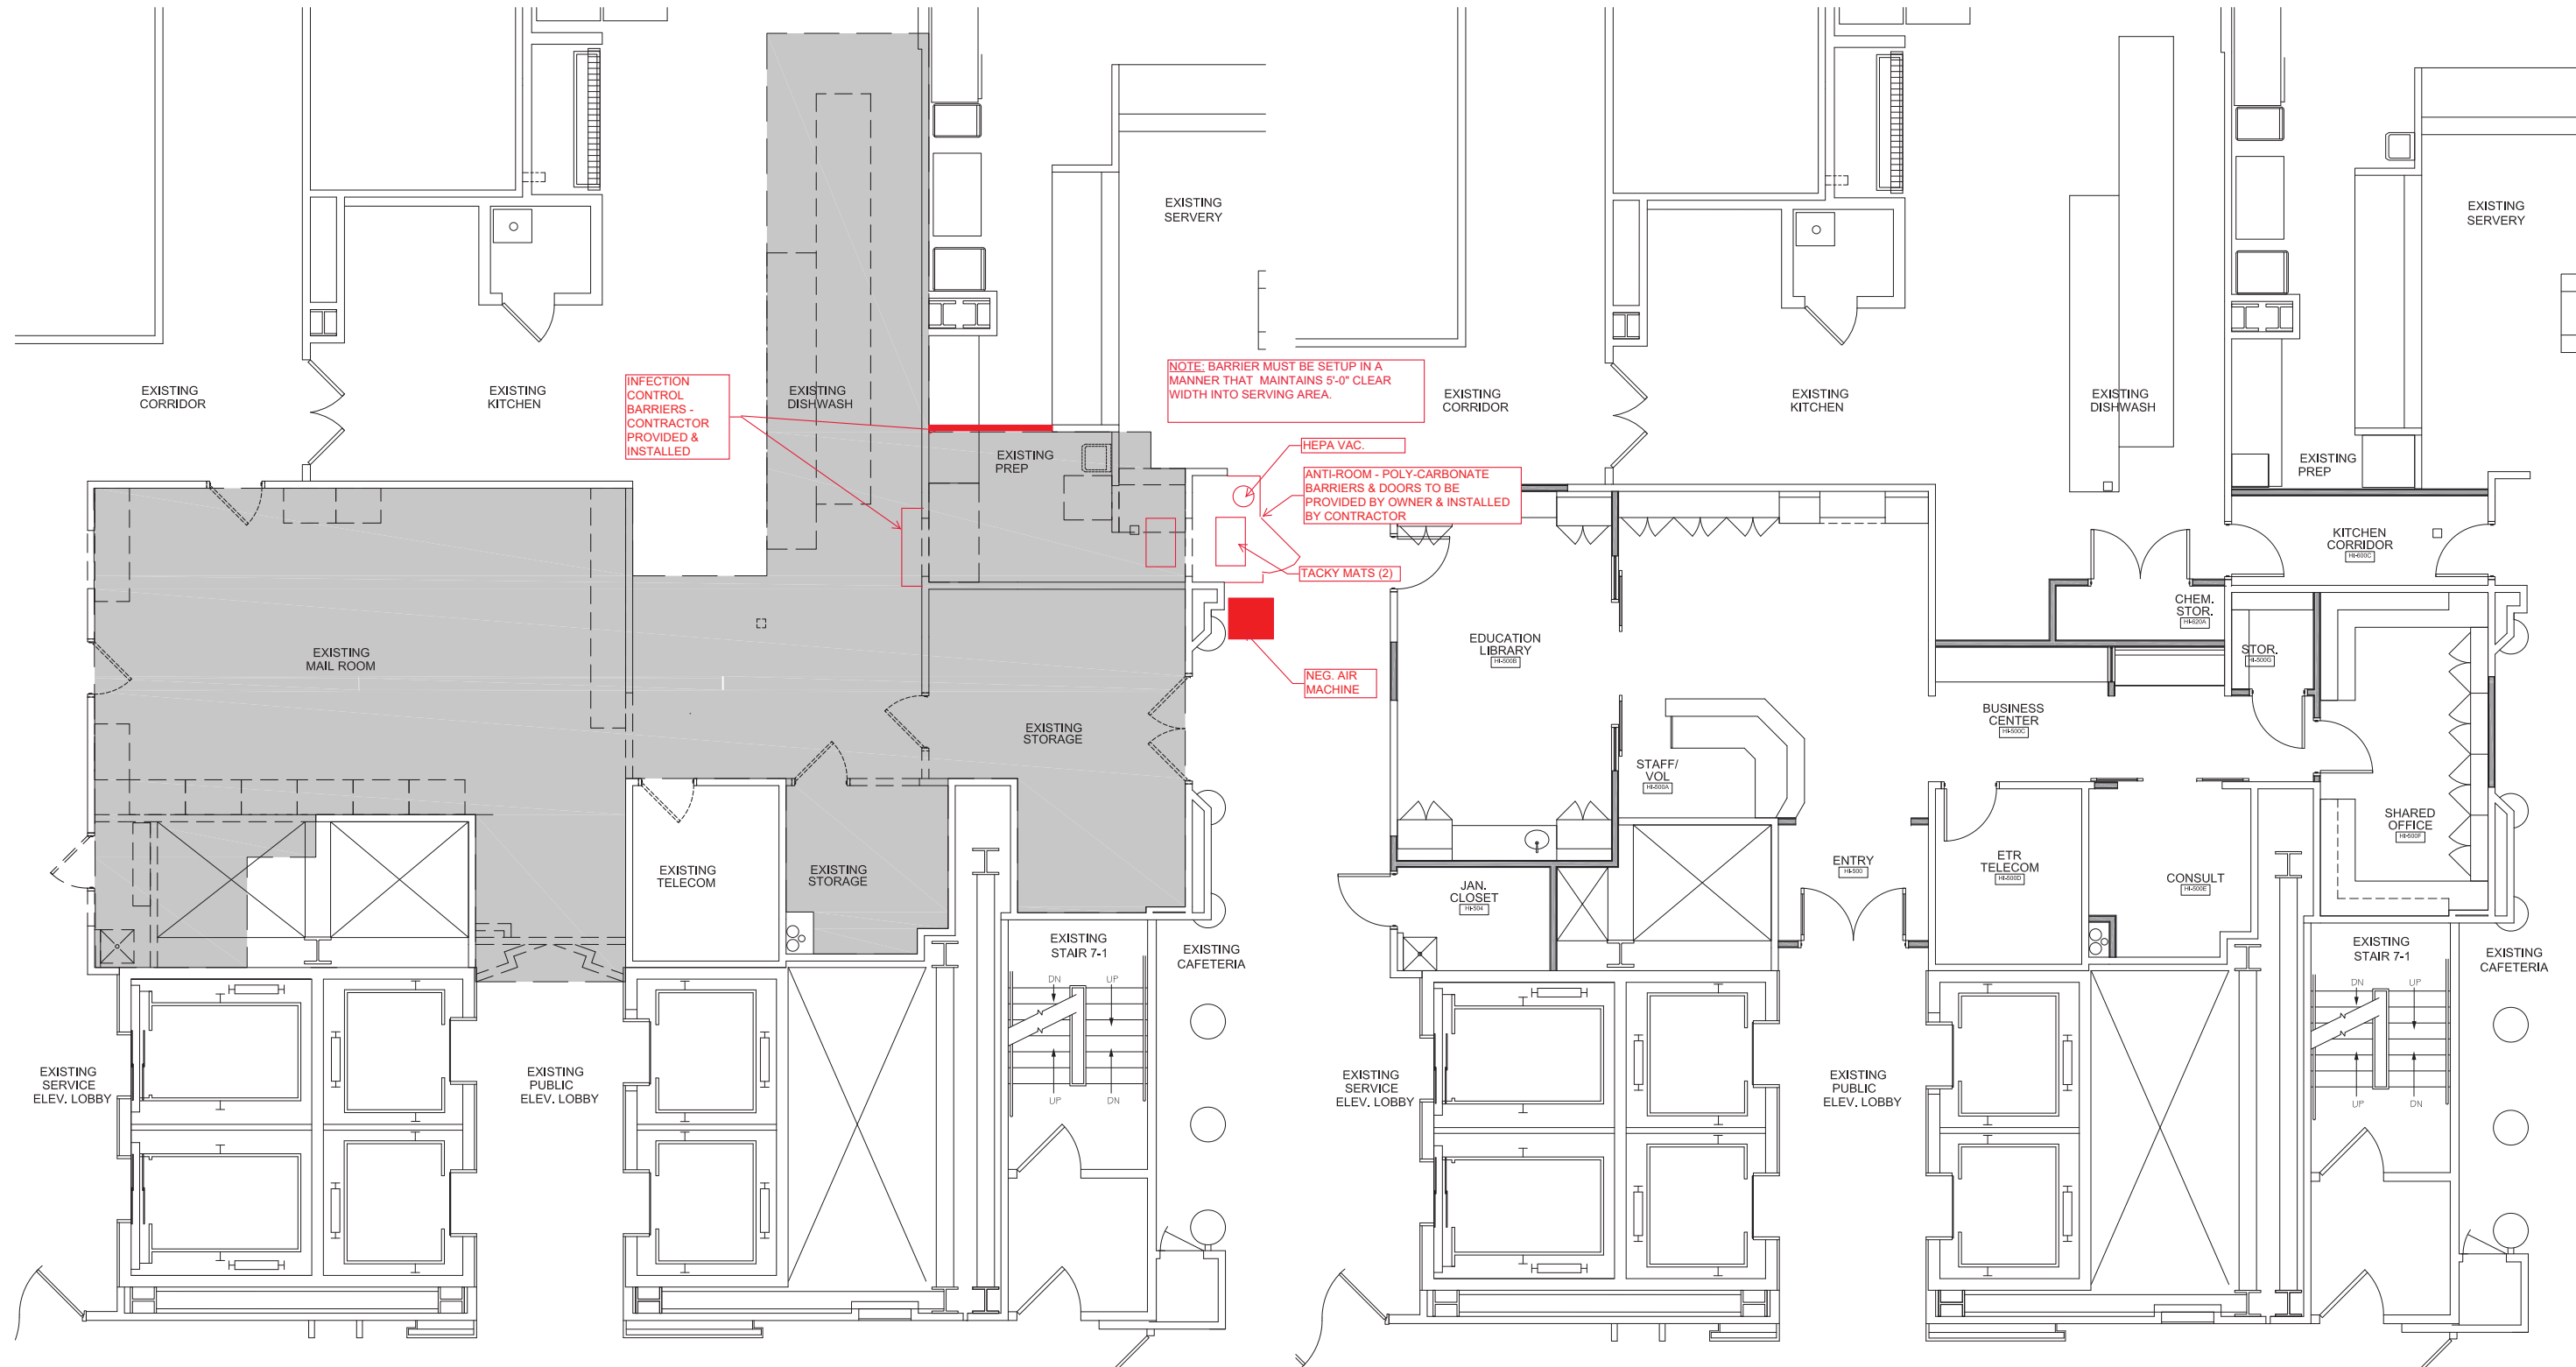



RESOURCE CENTER

INFECTION CONTROL PHASE 2C - RESOURCE CENTER FIT-OUT

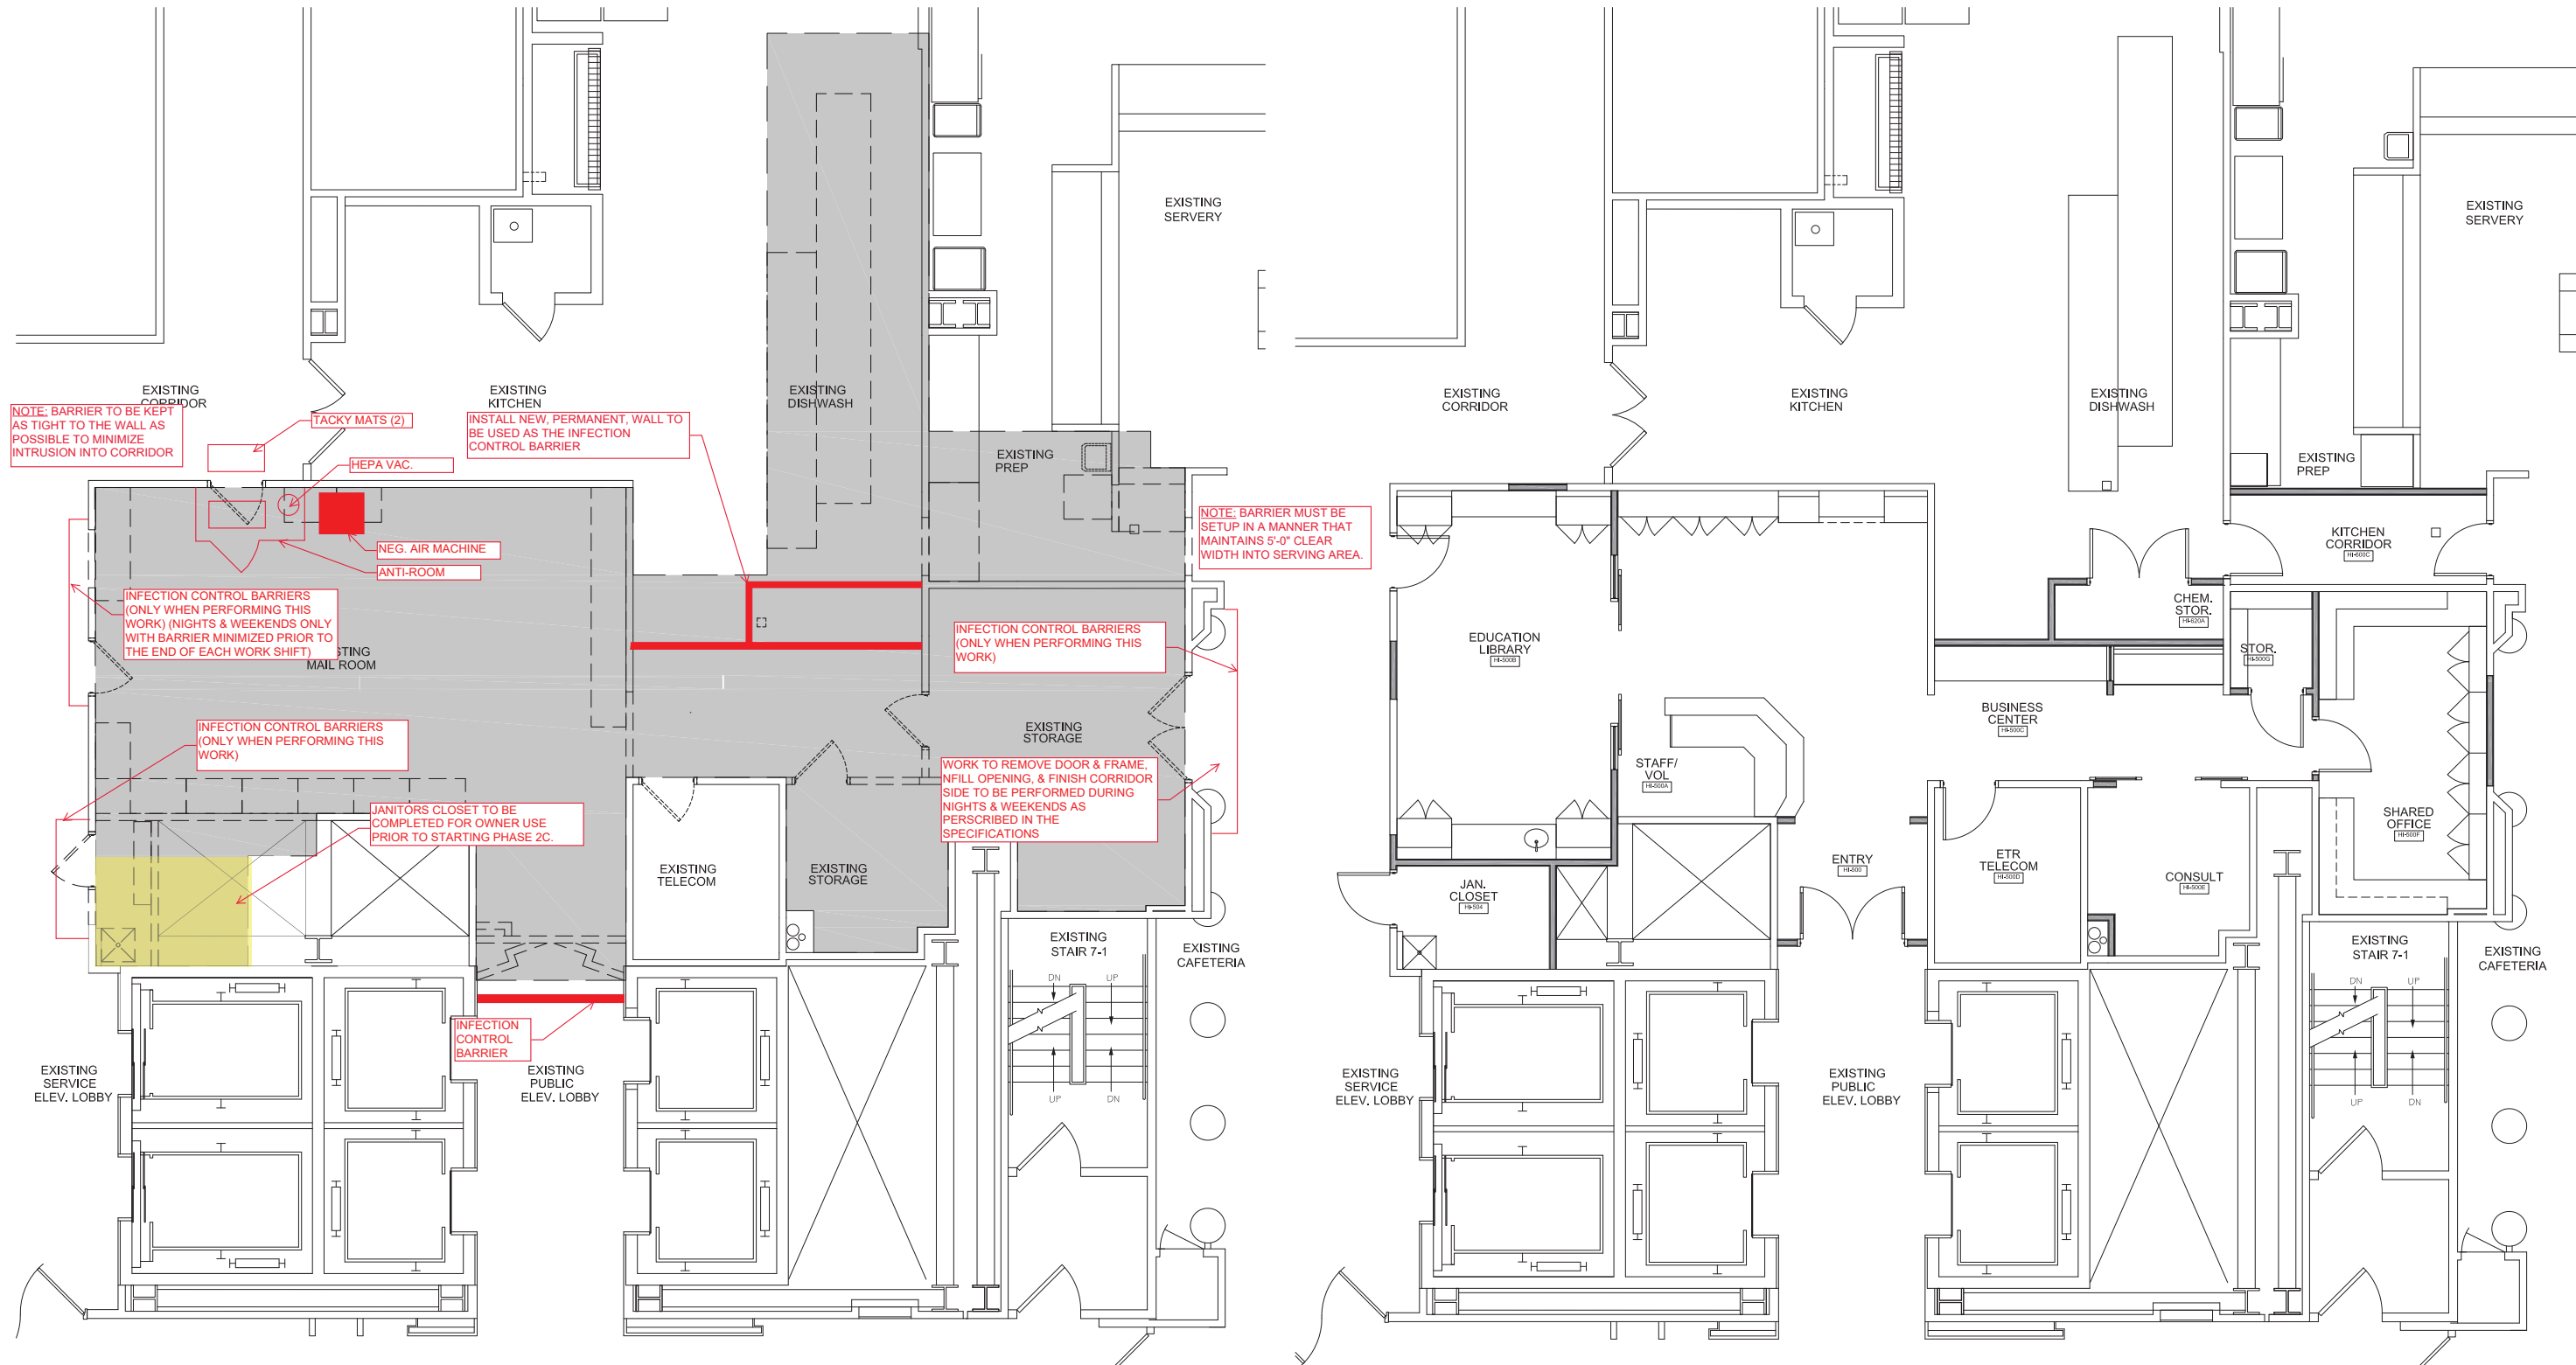

WIG SALON

INFECTION CONTROL PHASE 2

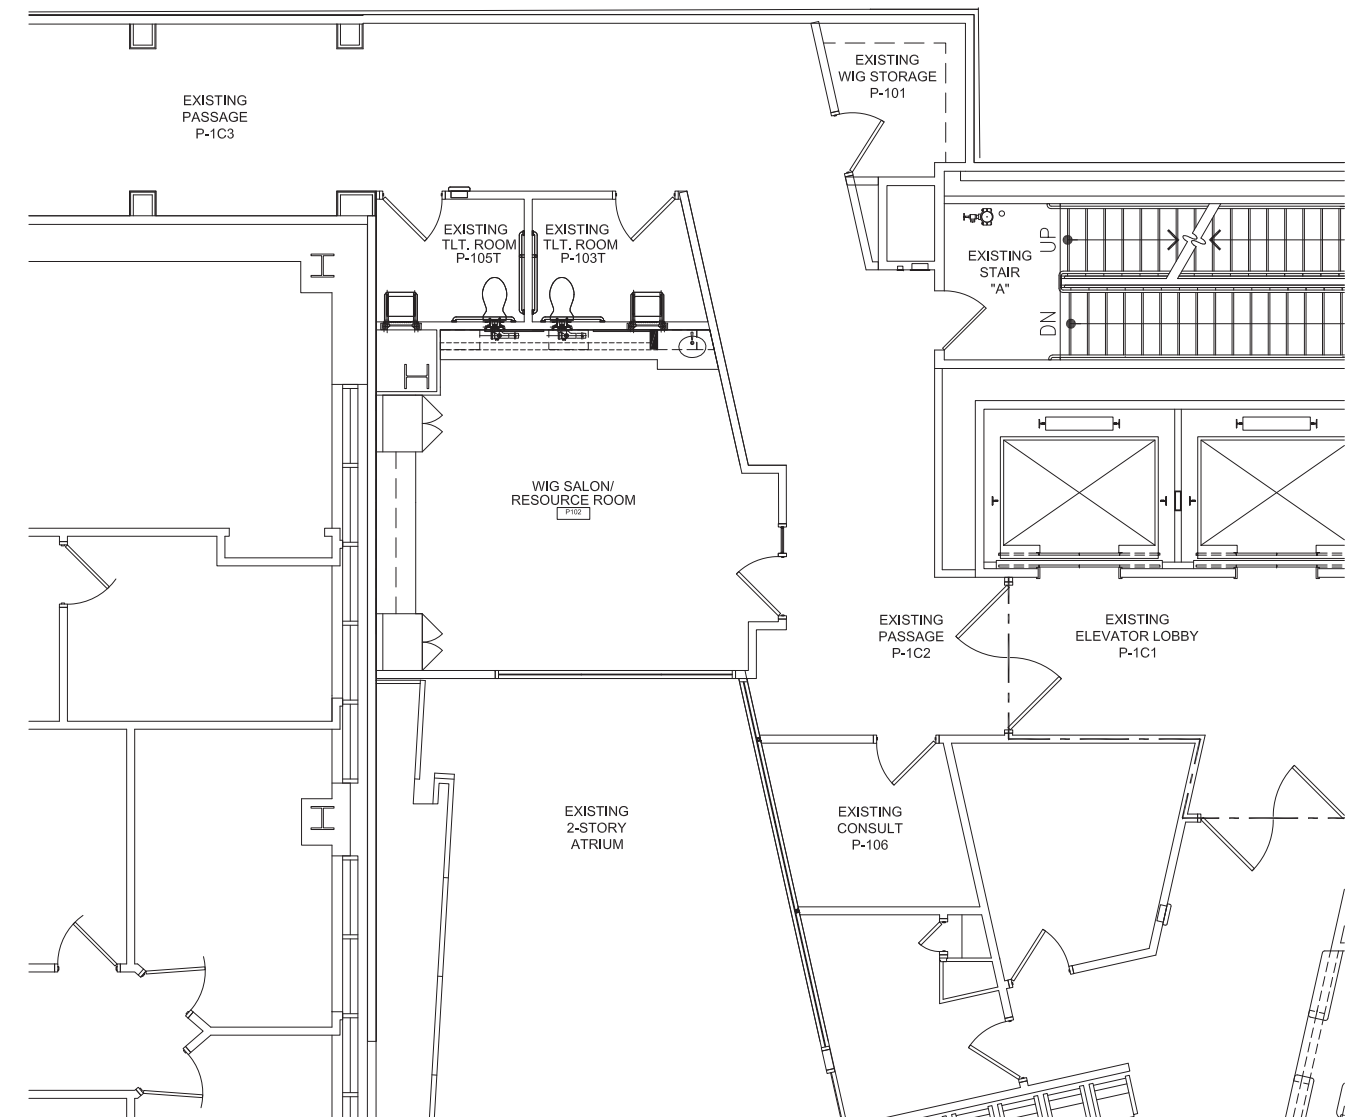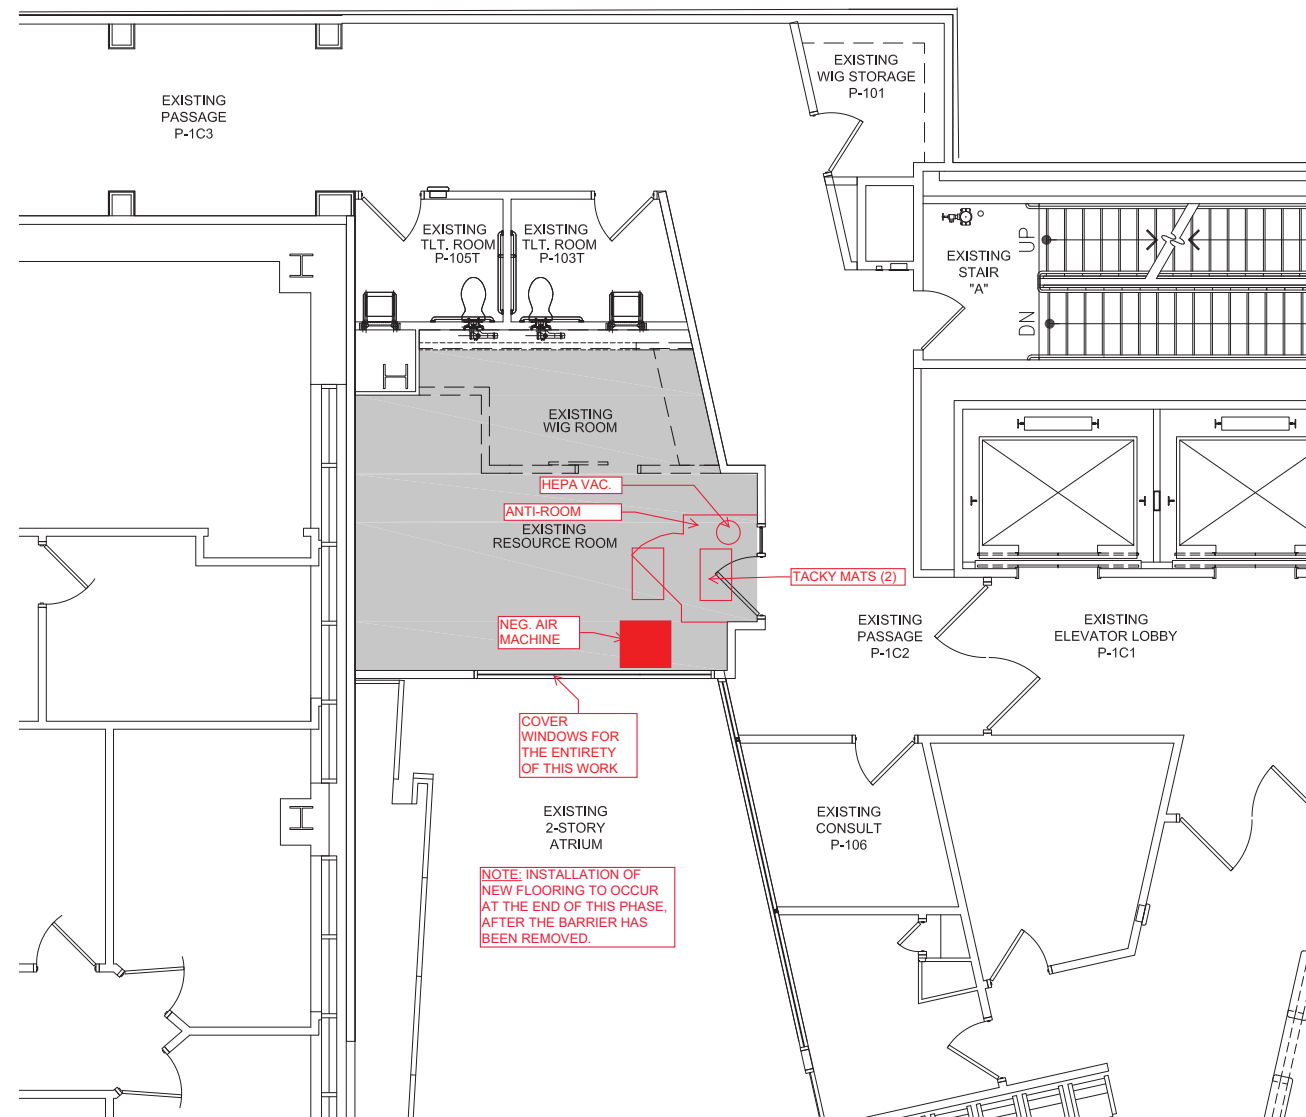

MULTI-PURPOSE CONSULT SUITE

INFECTION CONTROL PHASE 3

