
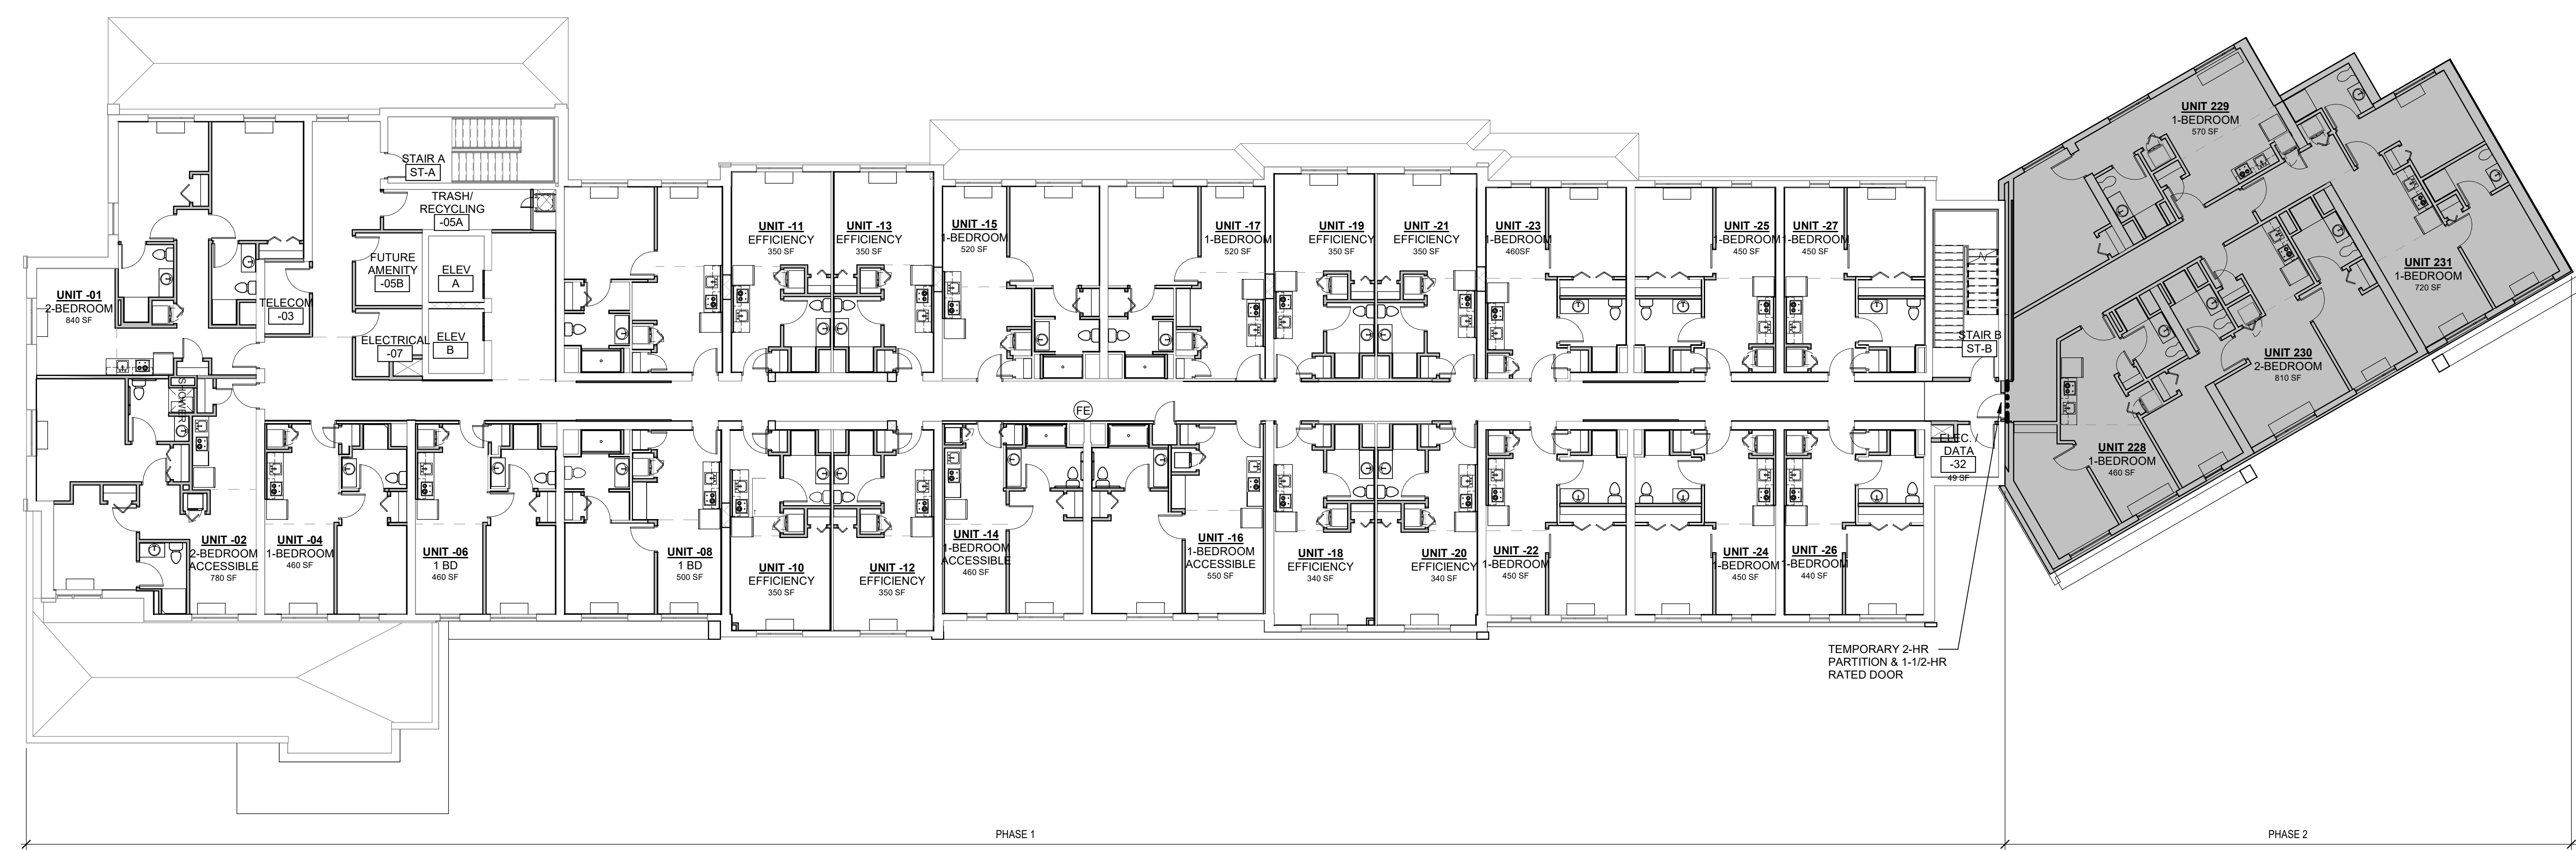



FIRST FLOOR PHASING PLAN

SCALE: 3/32" = 1'-0"

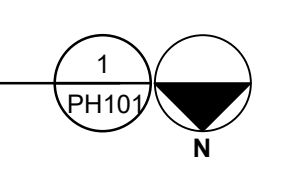

2-6 FLOOR Phasing Plan

SCALE: 3/32" = 1'-0"

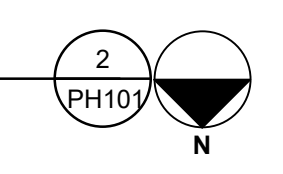

**1265 SWEET HOME ROAD
 MULTI-FAMILY HOUSING**

1265 SWEET HOME ROAD AMHERST, NY 14228

PHASING PLANS

WARNING:
 ANY ALTERATIONS TO THIS DOCUMENT NOT CONFORMING TO SECTION 707, NEW YORK STATE EDUCATION LAW ARE STRICTLY PROHIBITED.
 COPYRIGHT © 2020 KIDNEY ARCHITECTS, P.C.
 All rights reserved. No part of this work may be reproduced or copied in any form or by any means, graphic, electronic, or mechanical, including photocopying, recording, taping, or information and retrieval systems, without written permission of the ARCHITECT.

NO.	DATE	DESCRIPTION

PH101