



## Haven 100 Grand island, NY

- |        |                                 |
|--------|---------------------------------|
| Area 1 | Site Work and Docks             |
| Area 2 | Exterior Shell                  |
| Area 3 | Residential Units and Corridors |
| Area 4 | Commercial and Retail Areas     |
| Area 5 | Common Areas                    |
| Area 6 | MothBall Areas                  |

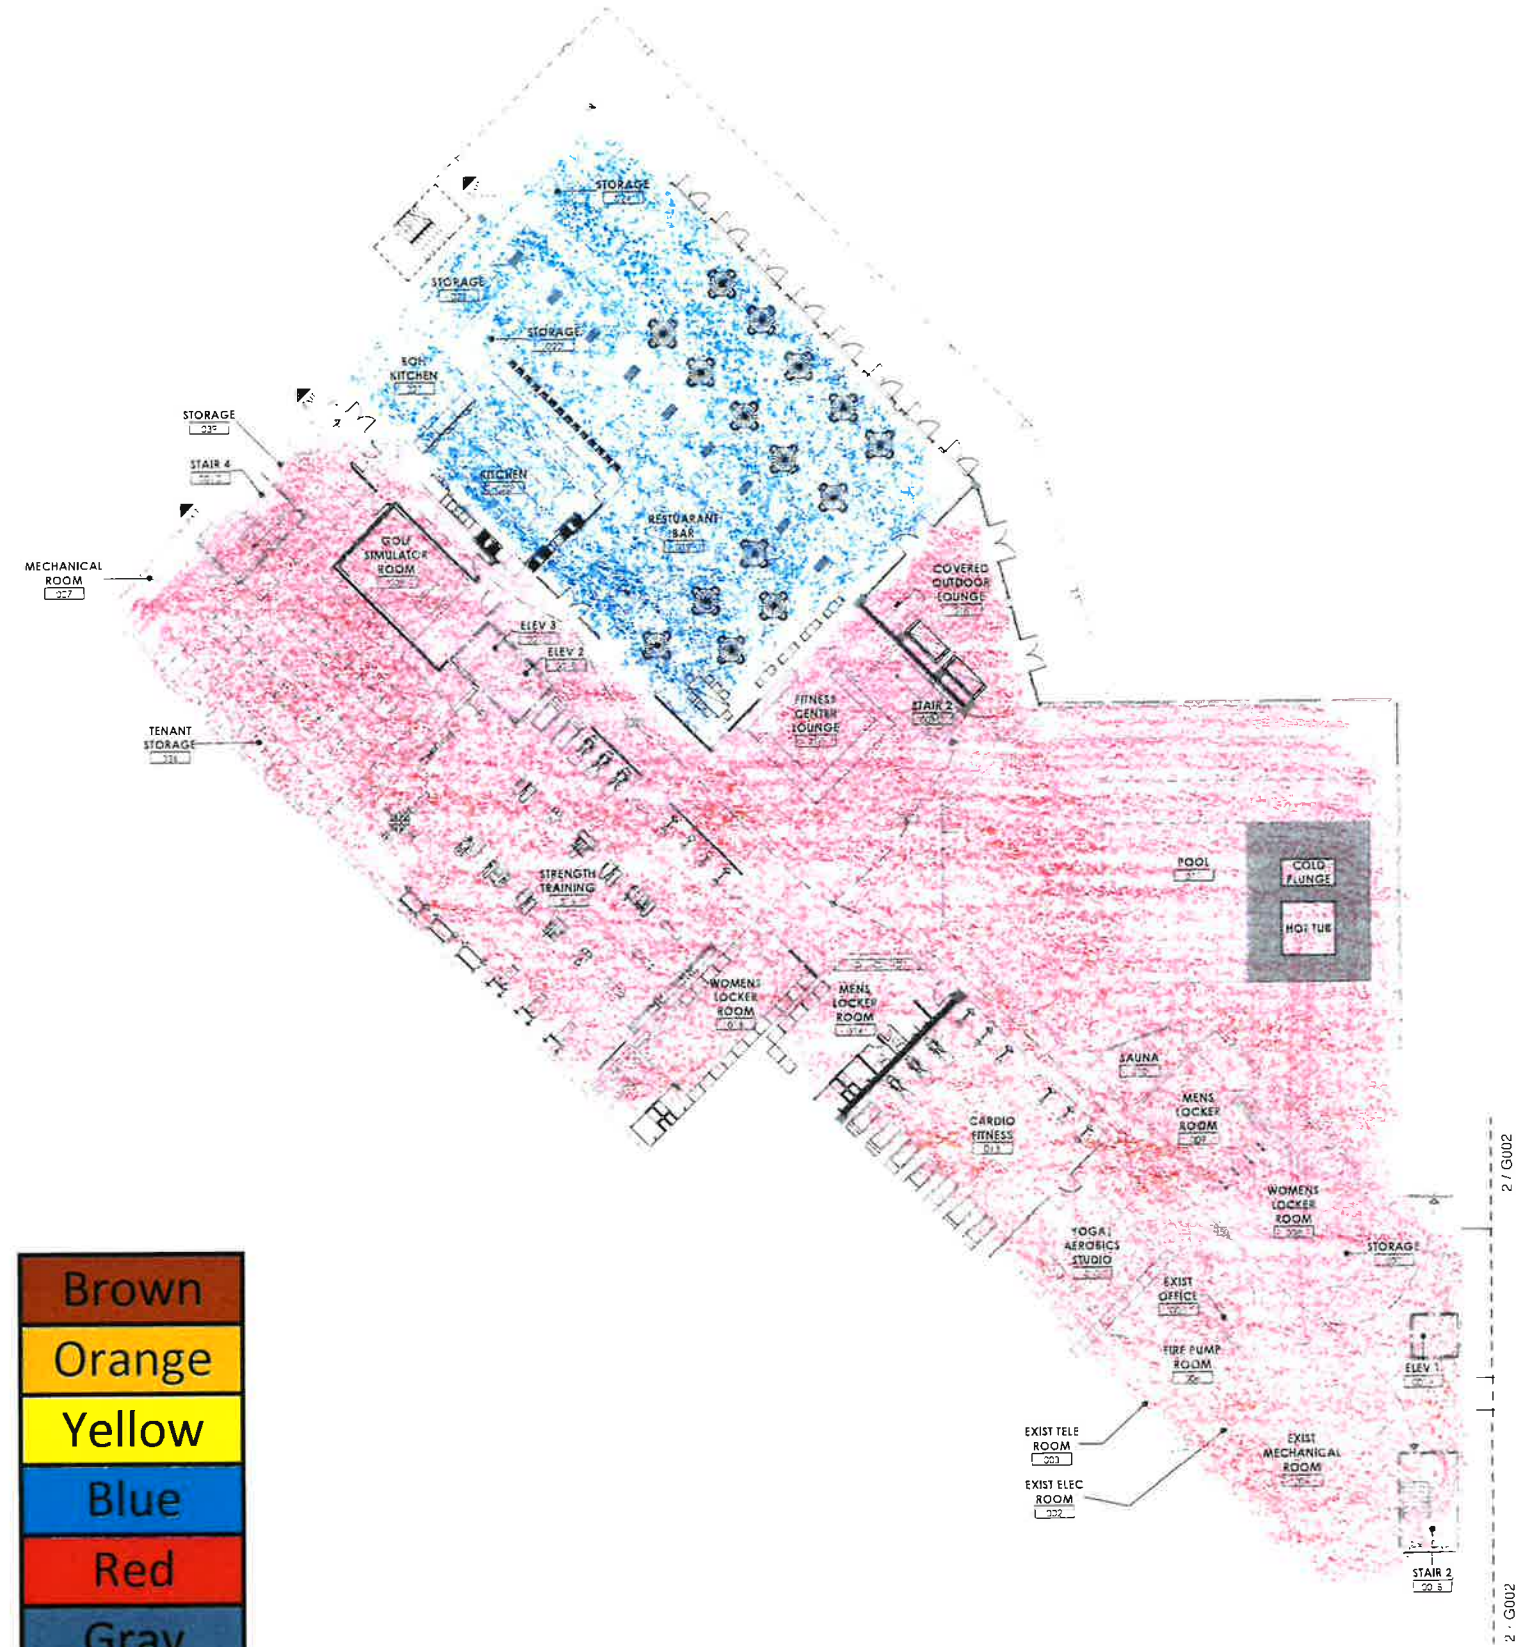


1 Pool Floor Code Compliance Plan

10/10/2018 10:00 AM  
The design of this floor plan is for informational purposes only. It is not intended to be used as a construction document. No liability is assumed for any errors or omissions. © 2018 [Company Name]

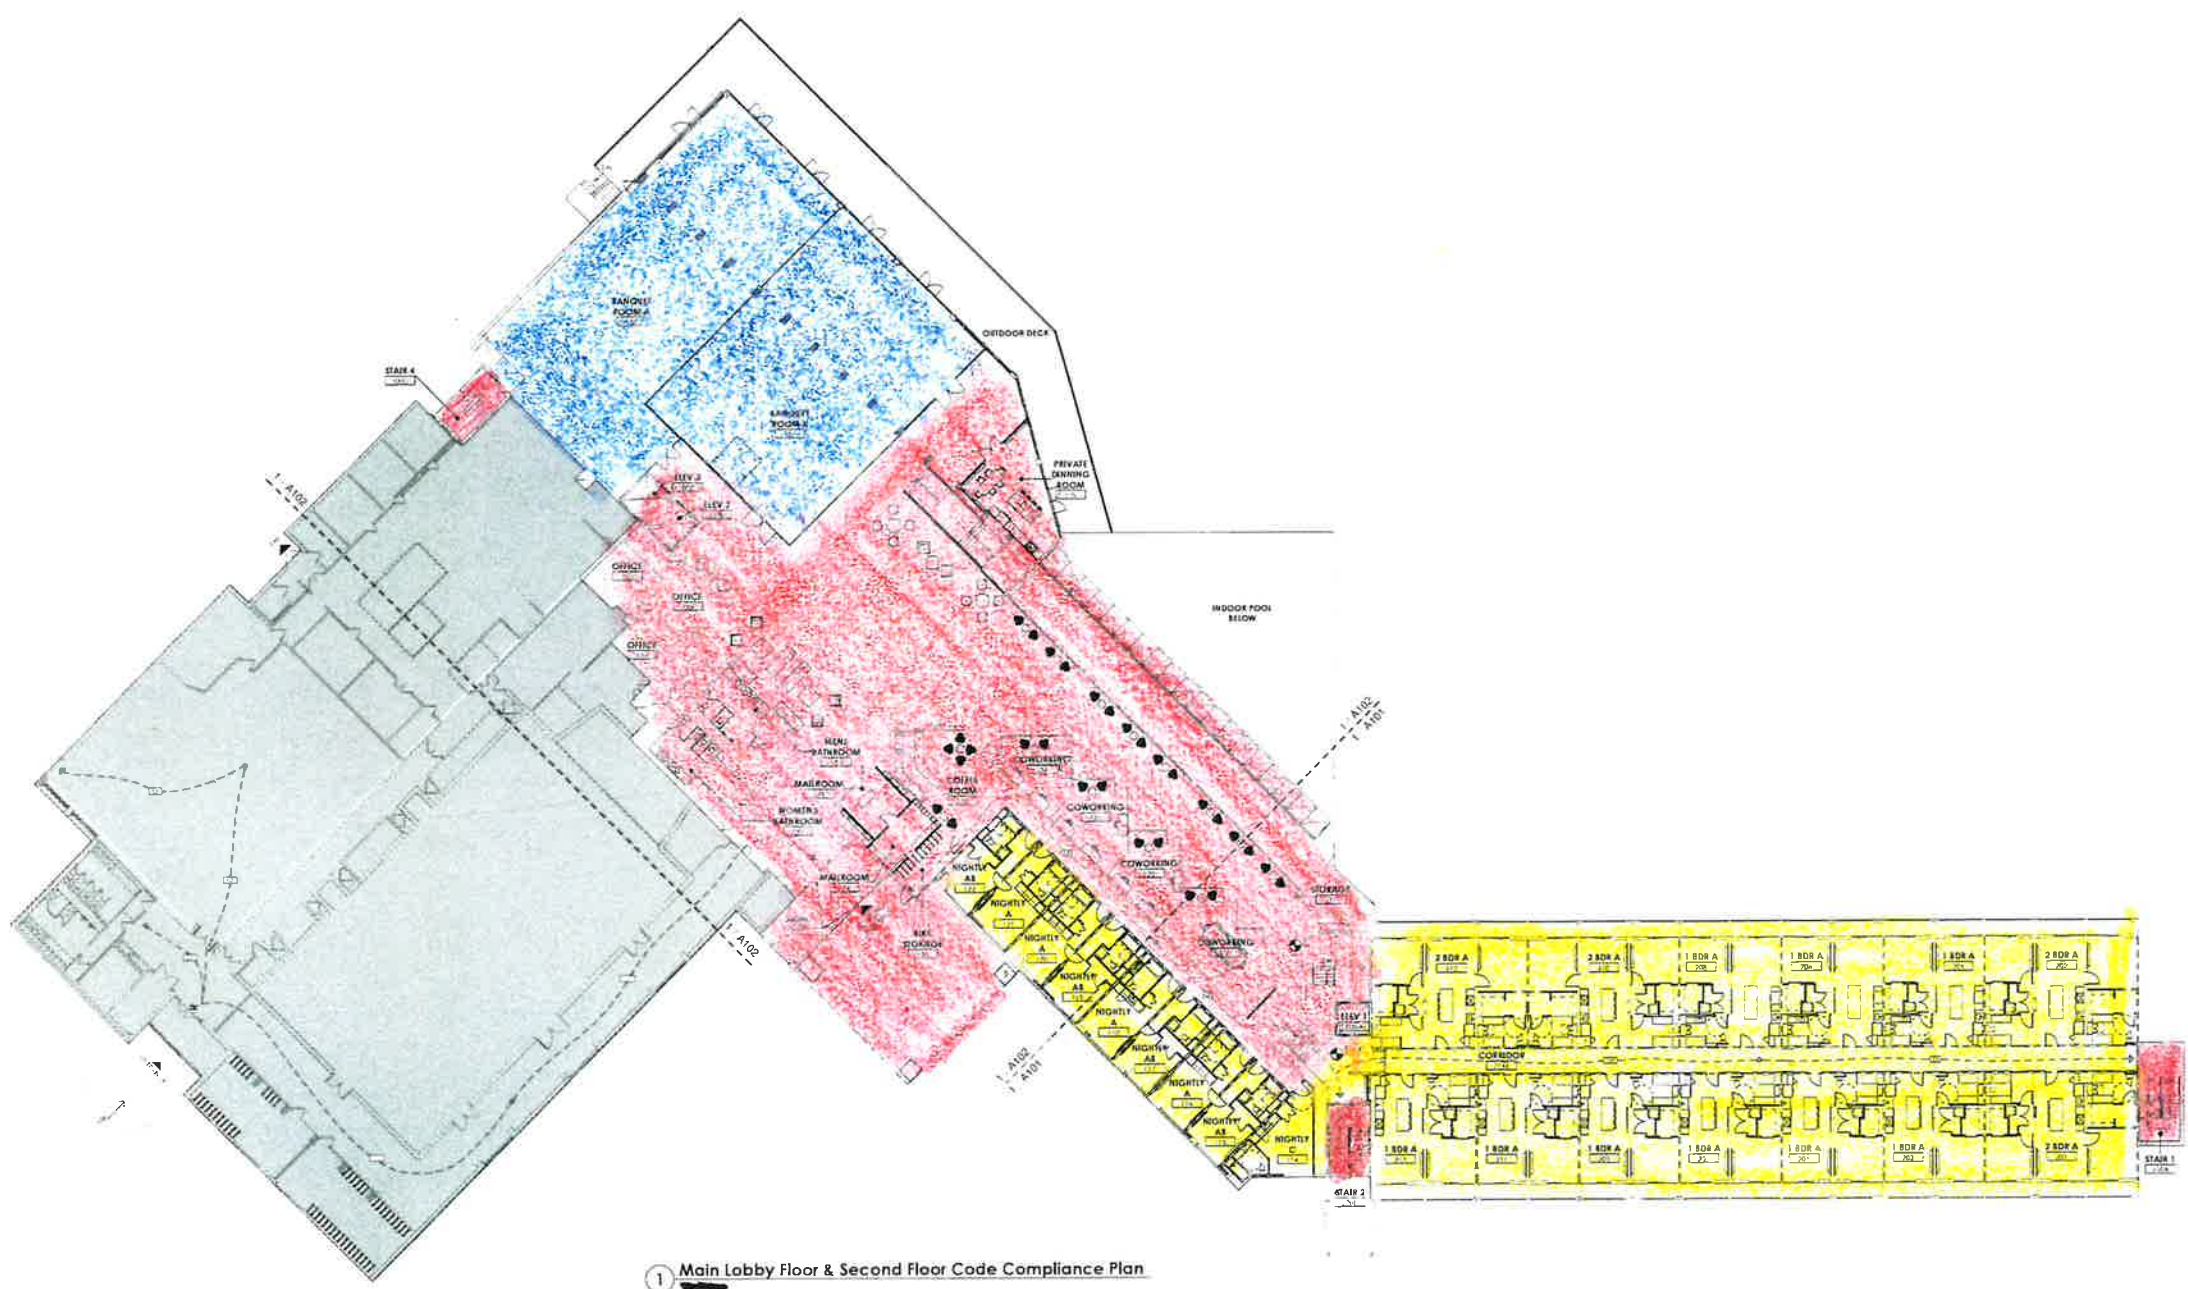


1 Main Lobby Floor & Second Floor Code Compliance Plan

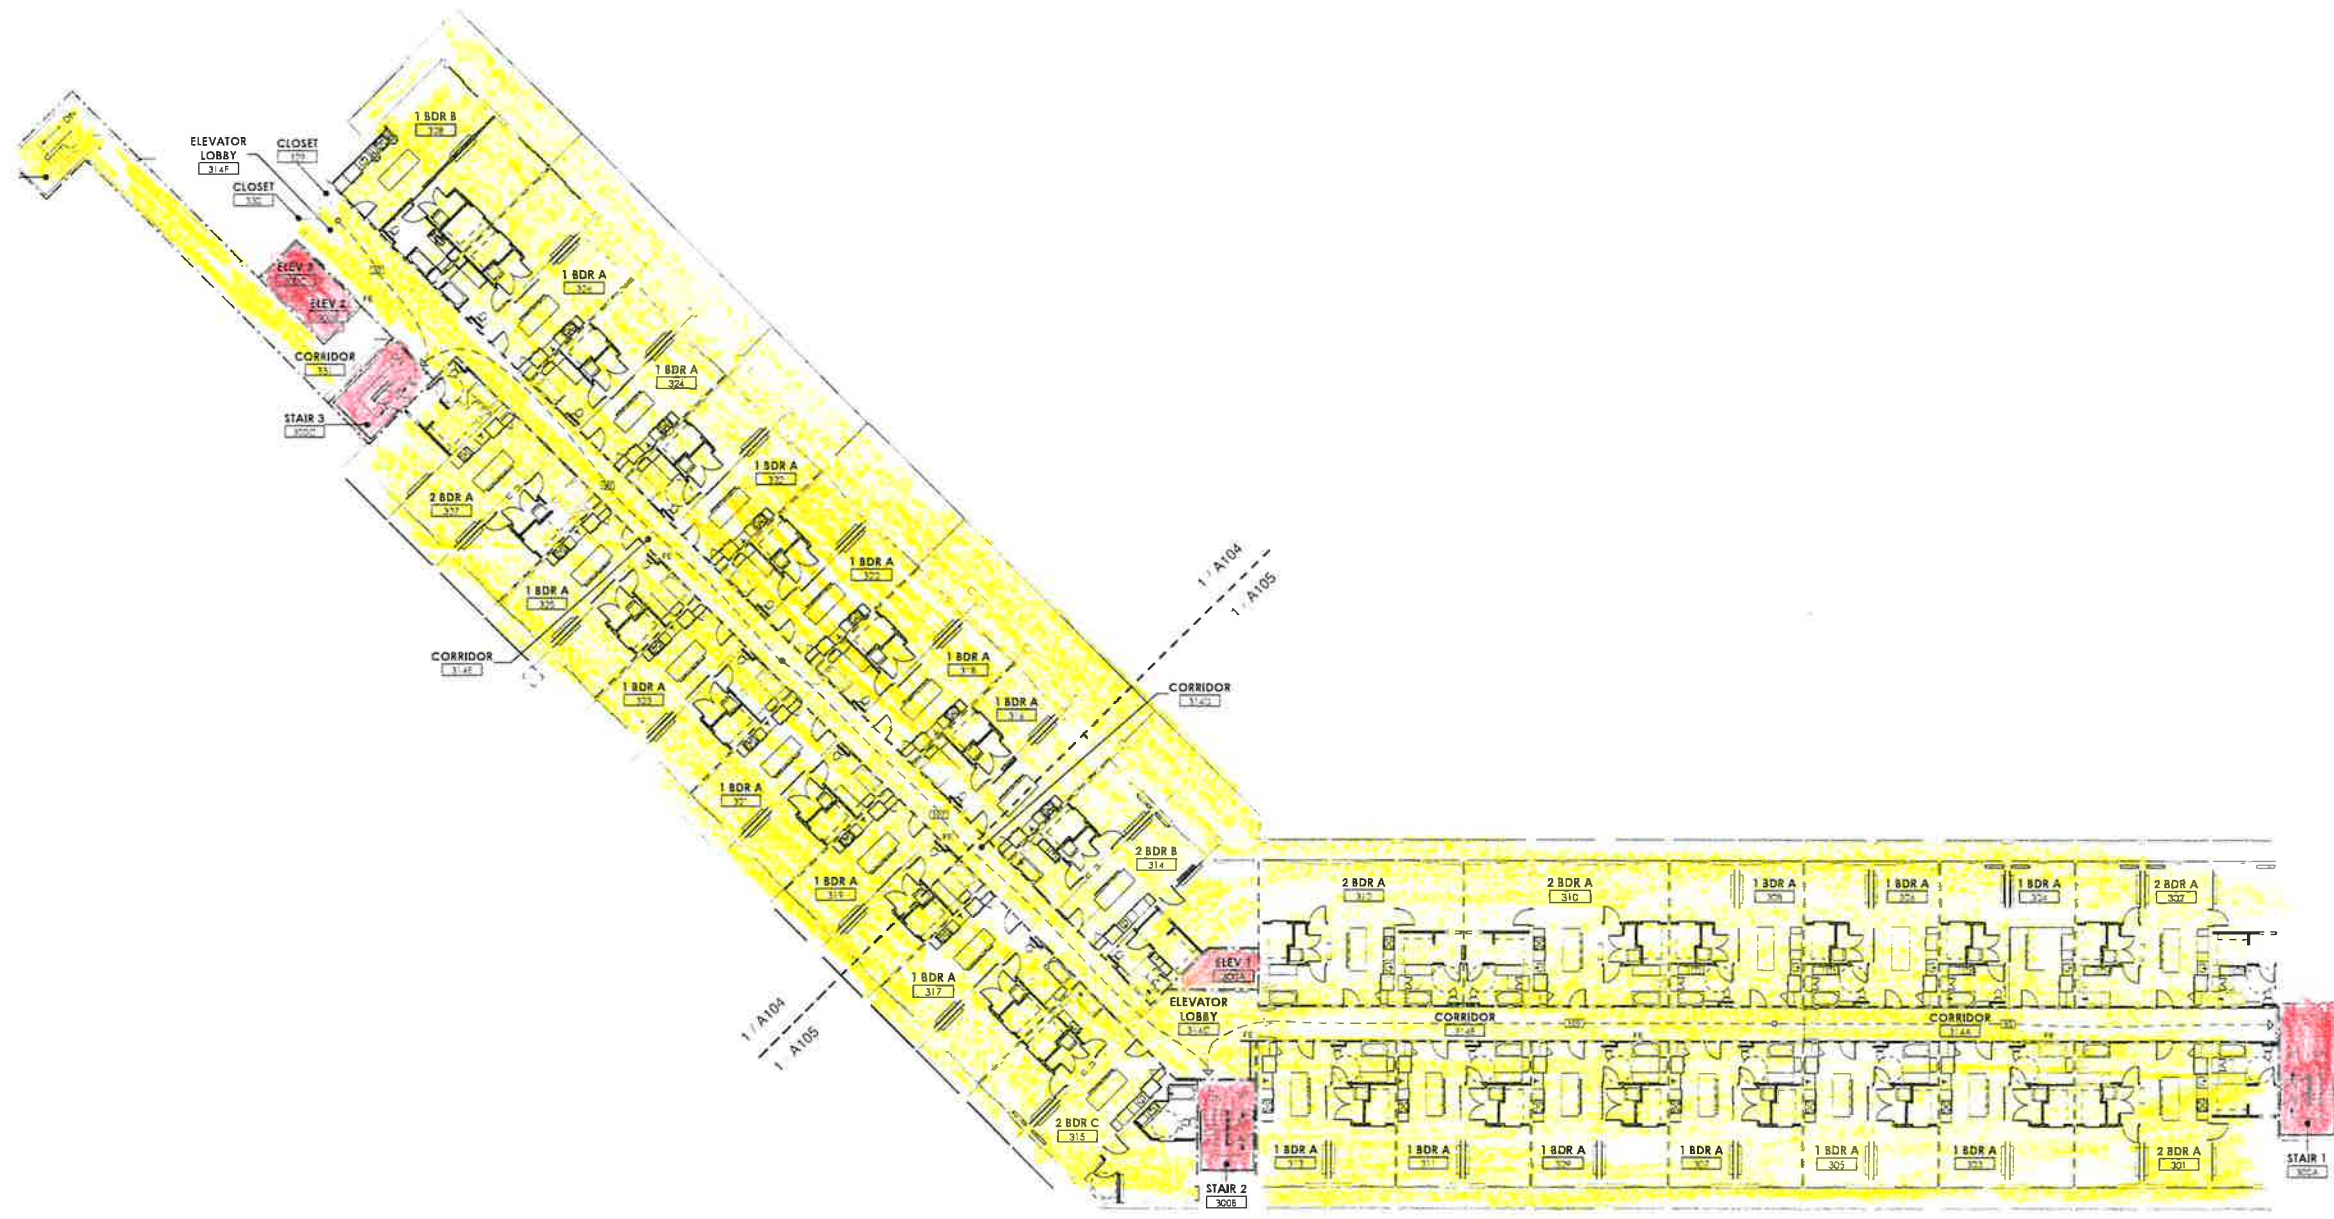


1 Third Floor Code Compliance Plan



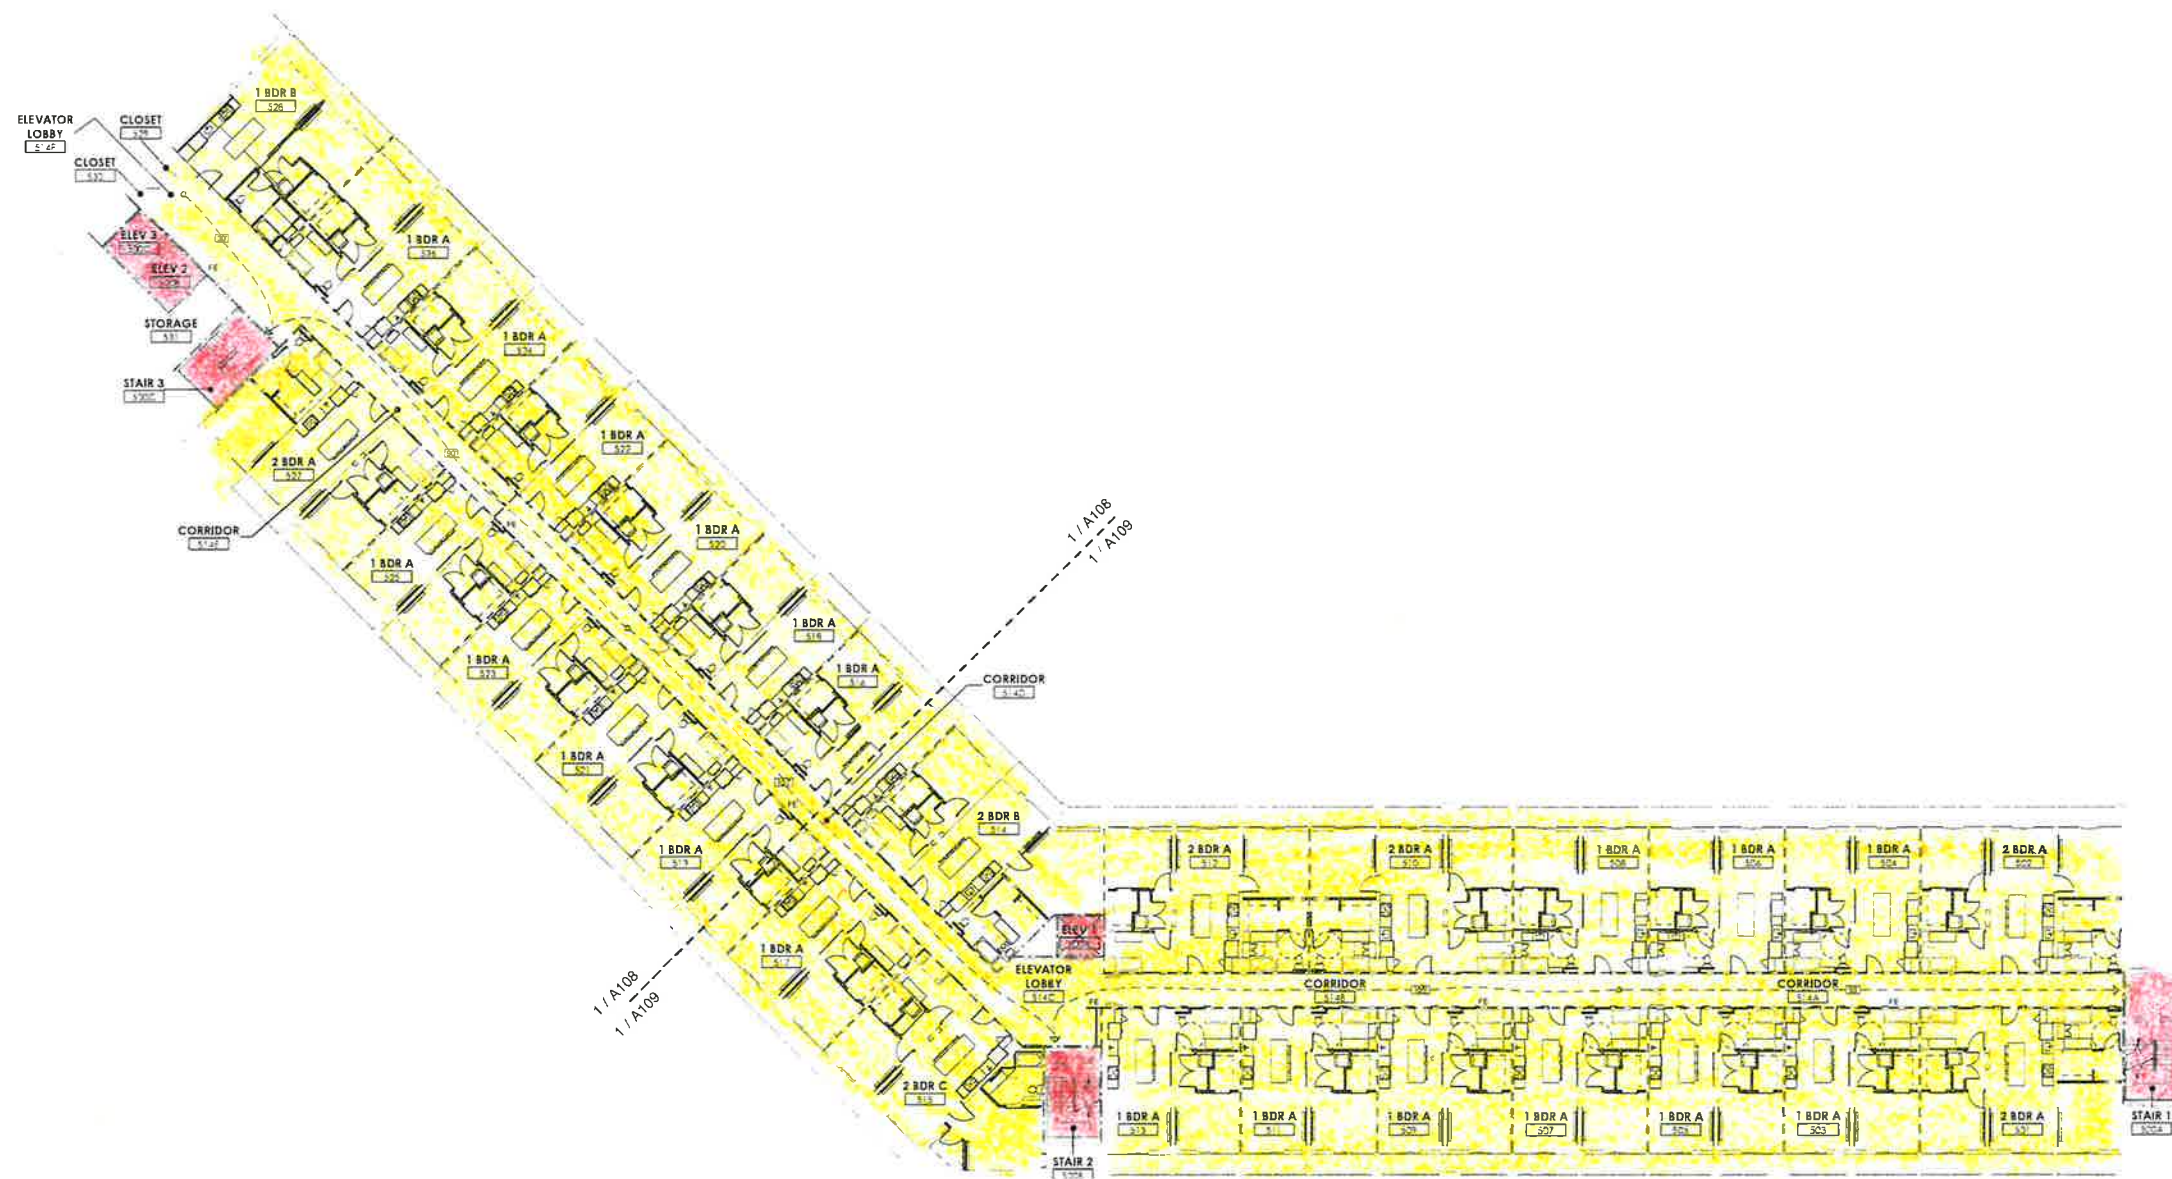

1 Fifth Floor Code Compliance Plan

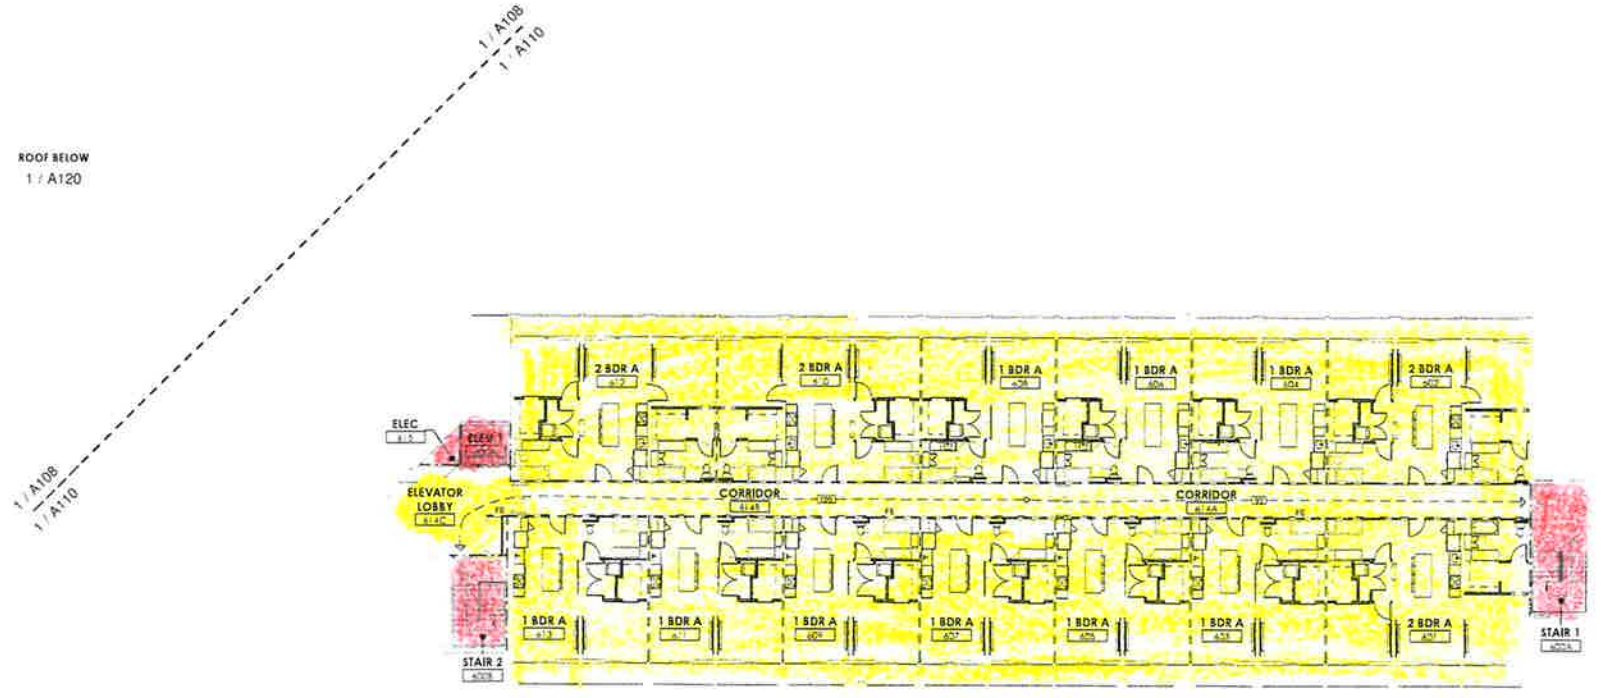

2 Sixth Floor Code Compliance Plan